
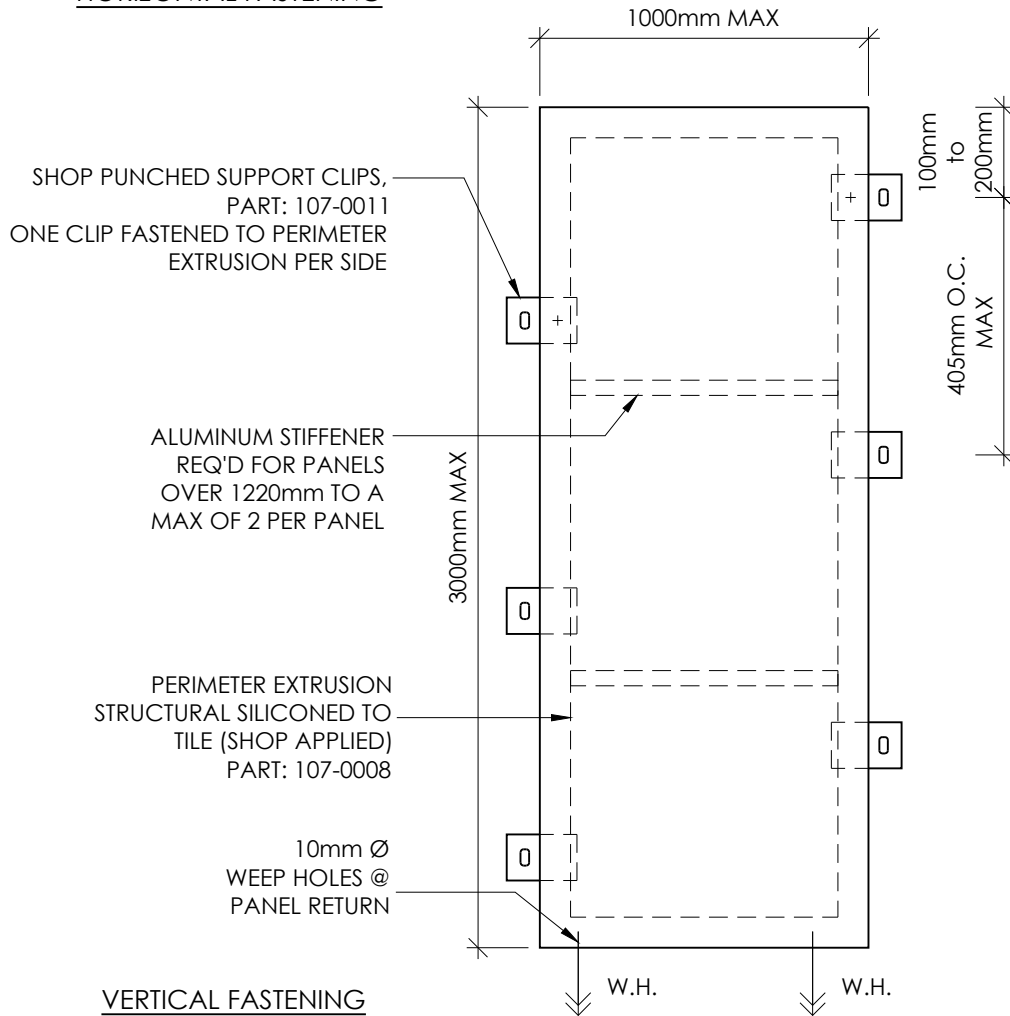


RAINSCREEN PORCELAIN PANEL SYSTEM

STX
RAINSCREEN PORCELAIN

DETAIL LAYOUT

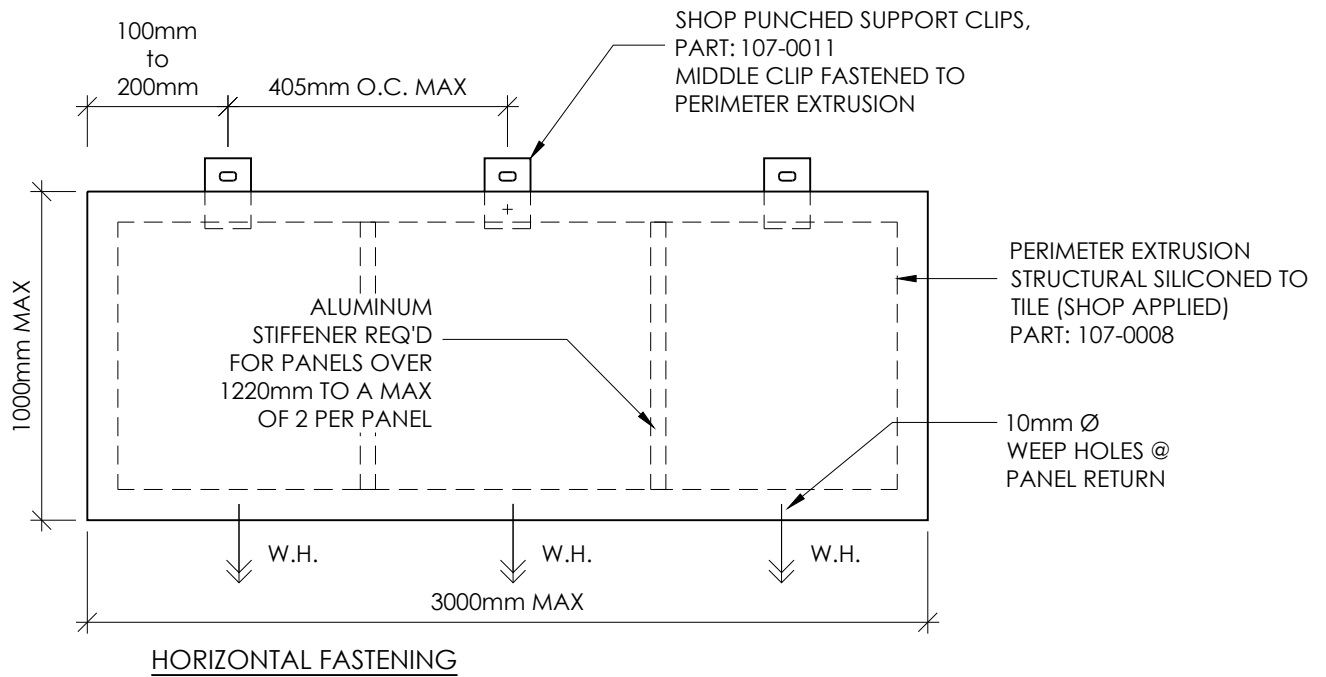


RAINSCREEN PORCELAIN PANEL SYSTEM



PANEL CONFIGURATION

DETAIL 0

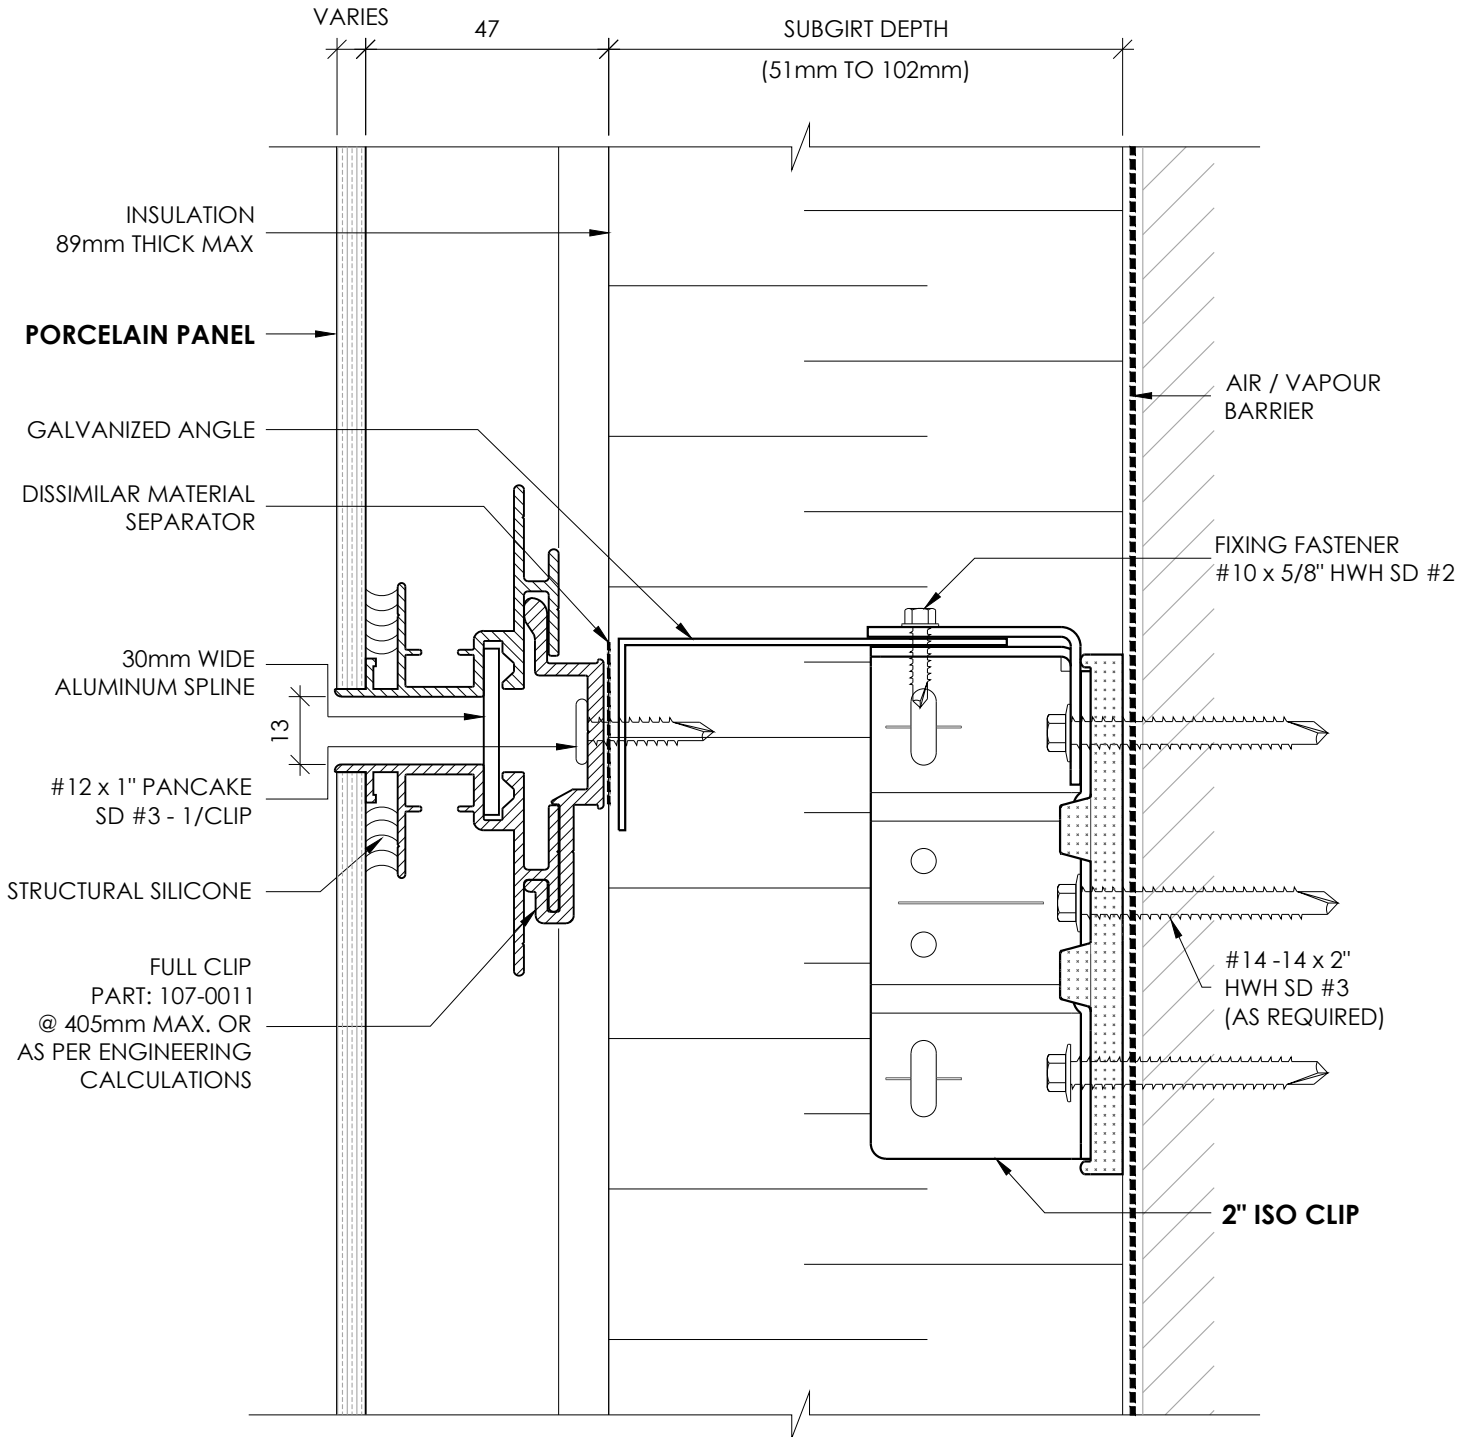


RAINSCREEN PORCELAIN PANEL SYSTEM

STX
RAINSCREEN PORCELAIN

HORIZONTAL JOINT
W/ HORIZONTAL SUB-FRAMING

DETAIL 01H

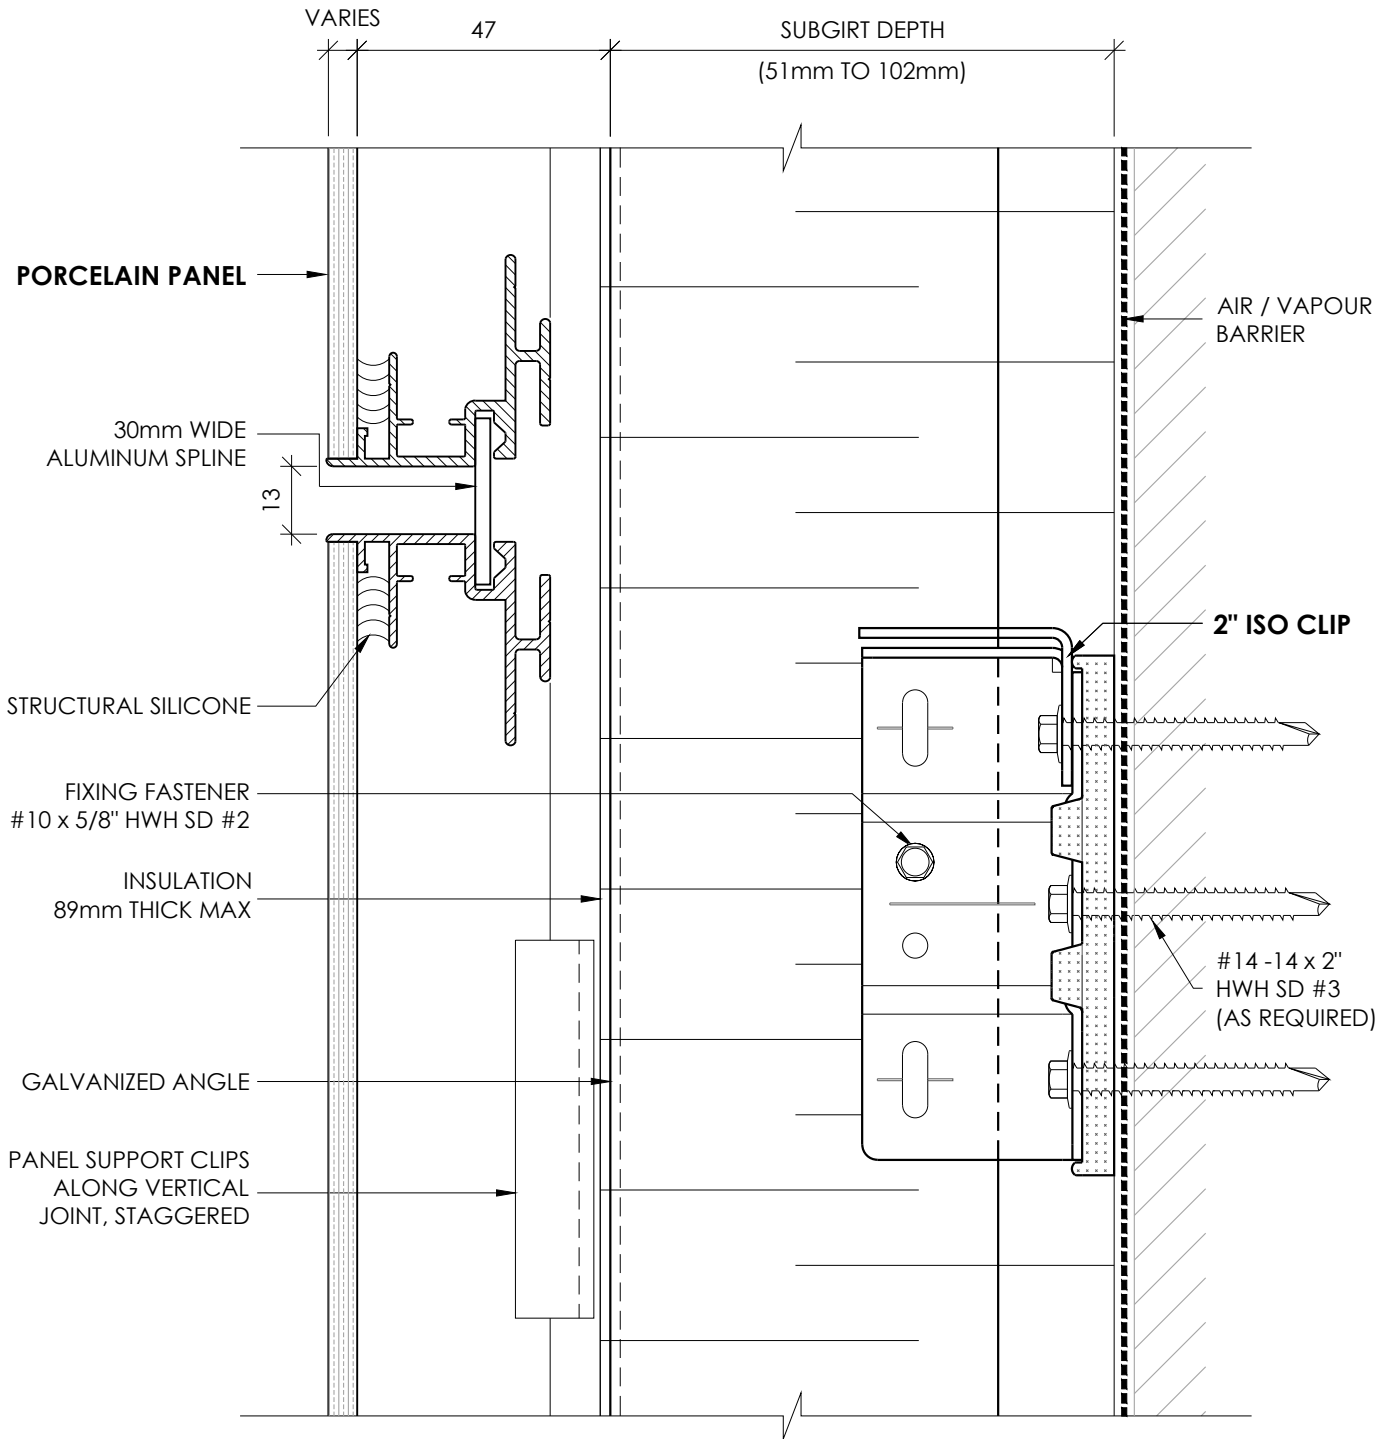


RAINSCREEN PORCELAIN PANEL SYSTEM

STX
RAINSCREEN PORCELAIN

HORIZONTAL JOINT
W/ VERTICAL SUB-FRAMING

DETAIL 01V

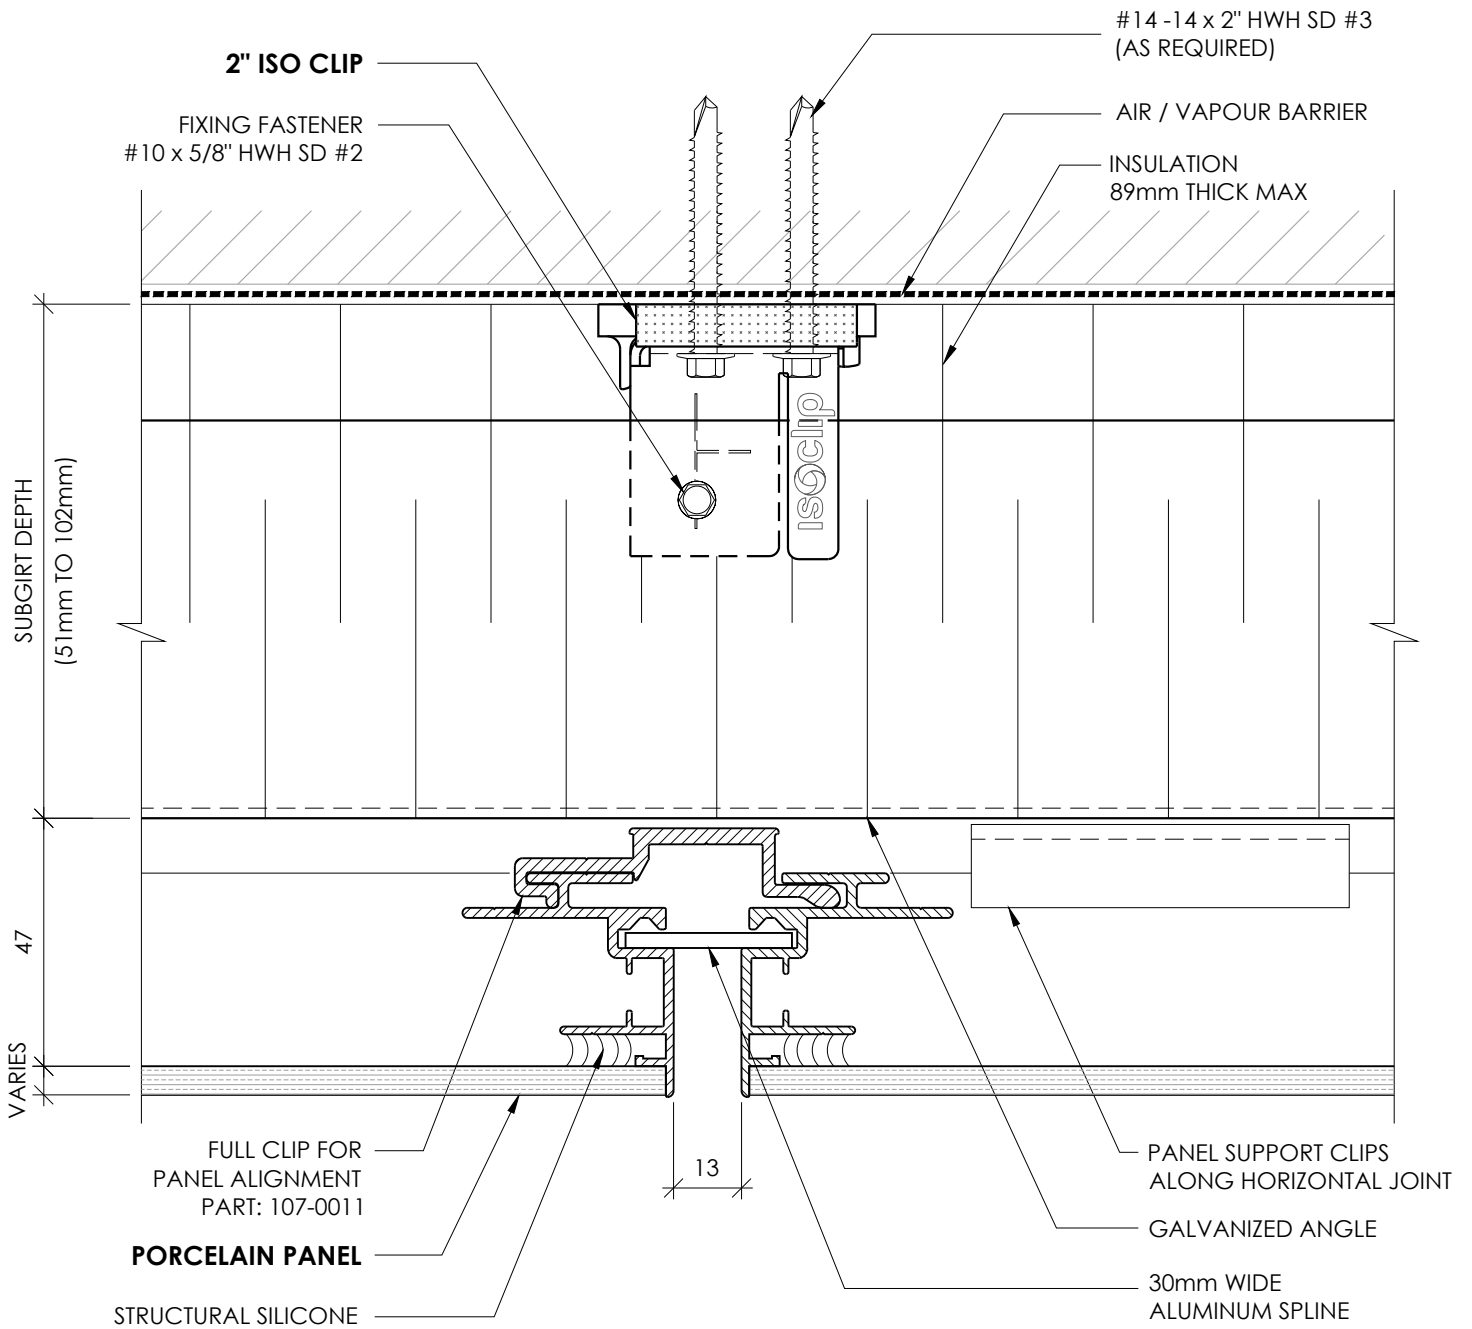


RAINSCREEN PORCELAIN PANEL SYSTEM



VERTICAL JOINT
W/ HORIZONTAL SUB-FRAMING

DETAIL 02H

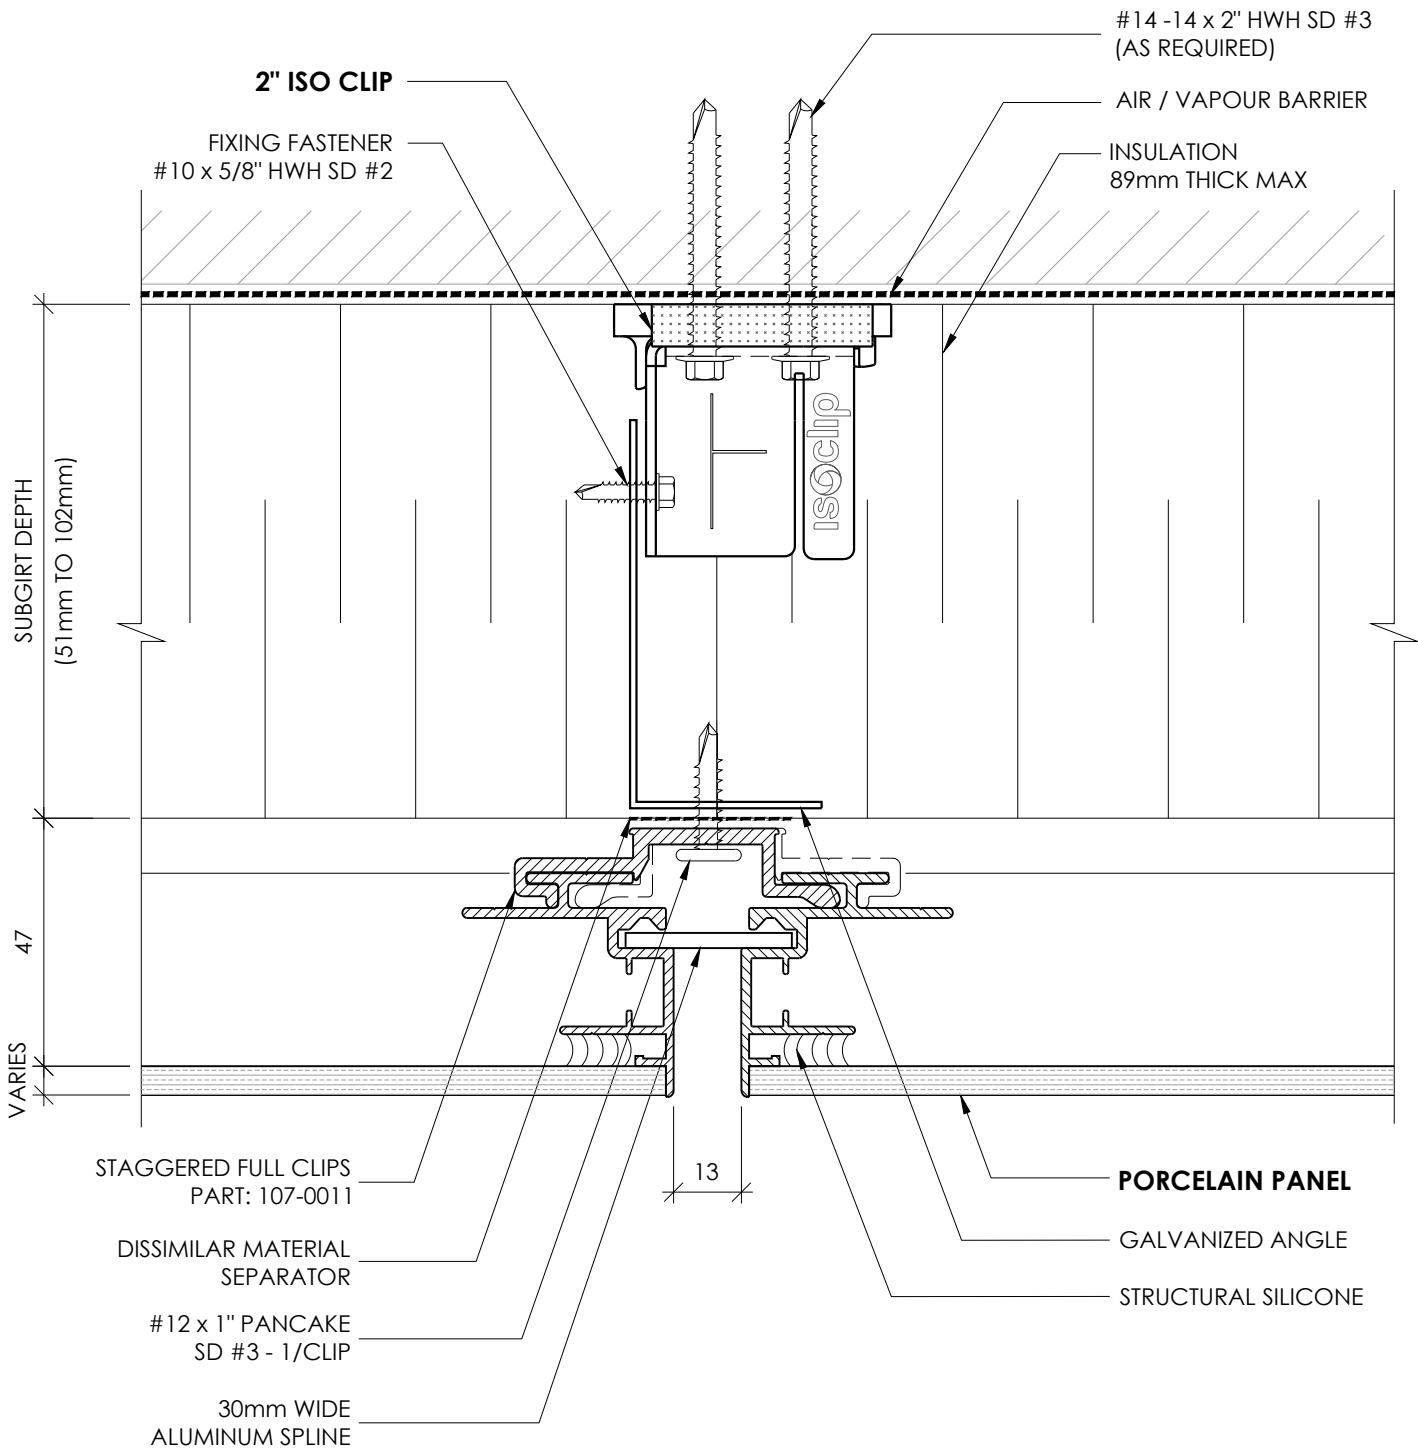


RAINSCREEN PORCELAIN PANEL SYSTEM



VERTICAL JOINT
W/ VERTICAL SUB-FRAMING

DETAIL 02V

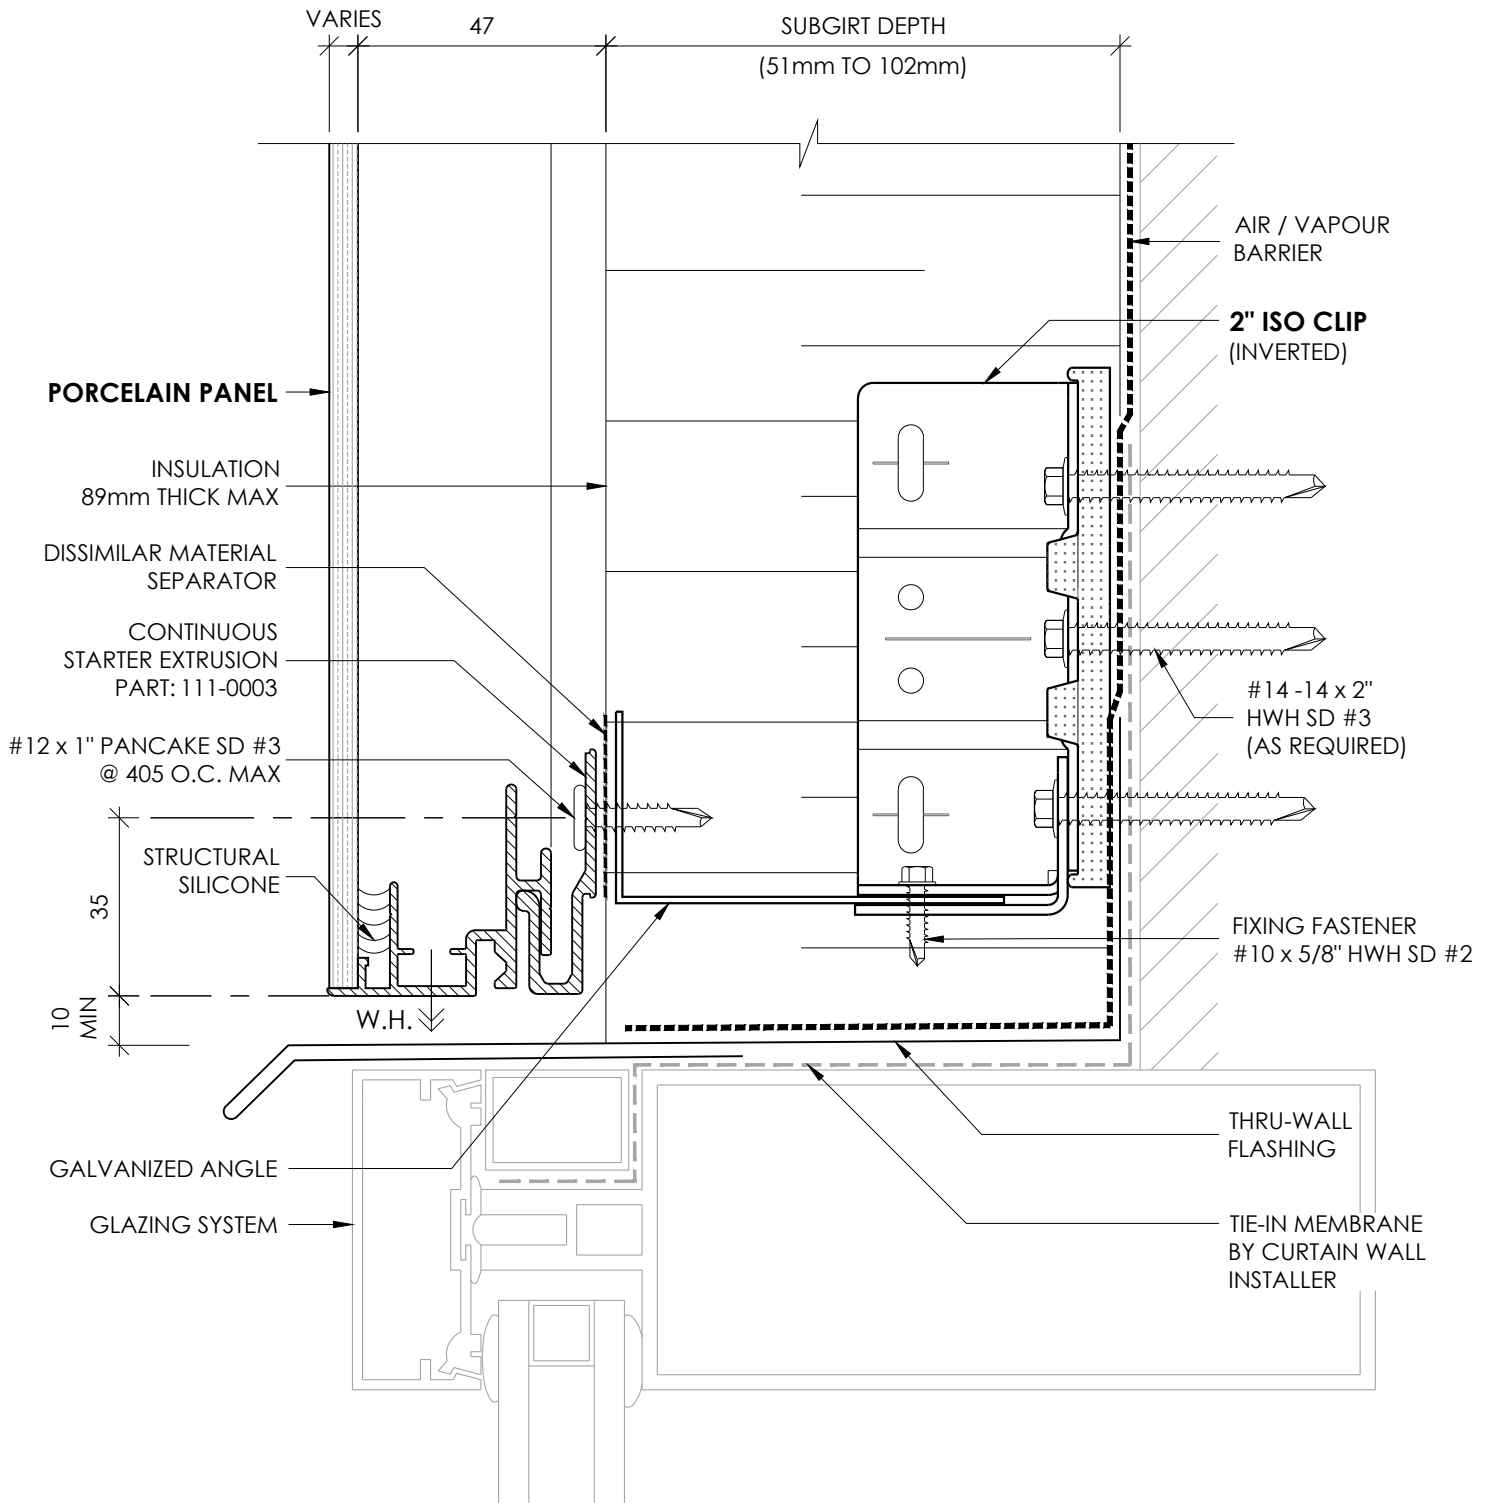


RAINSCREEN PORCELAIN PANEL SYSTEM

STX
RAINSCREEN PORCELAIN

WINDOW HEAD
W/ HORIZONTAL SUB-FRAMING

DETAIL 03H

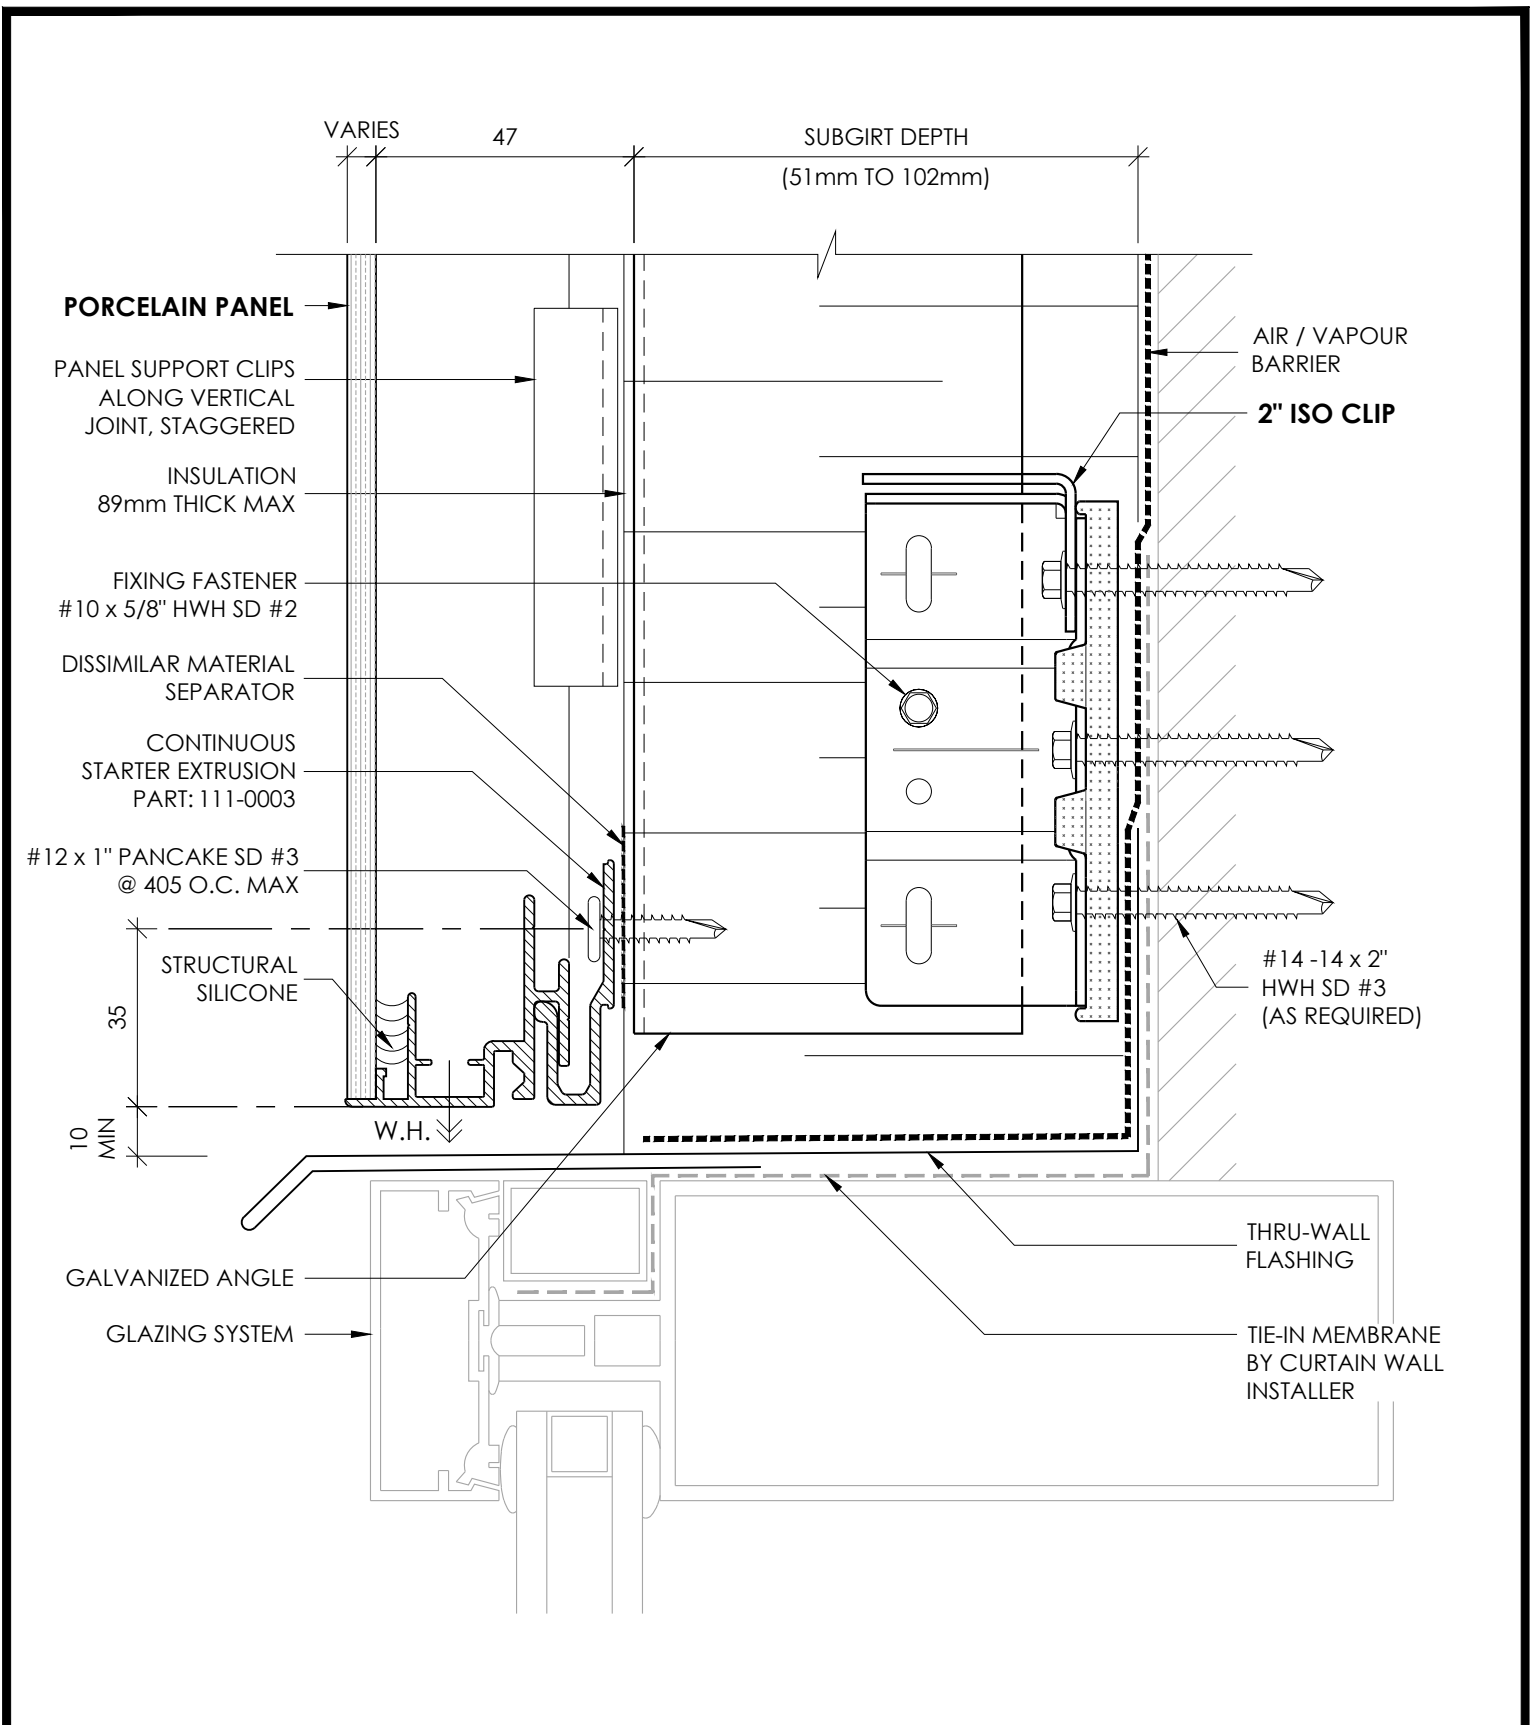


RAINSCREEN PORCELAIN PANEL SYSTEM

STX
RAINSCREEN PORCELAIN

WINDOW HEAD
W/ VERTICAL SUB-FRAMING

DETAIL 03V

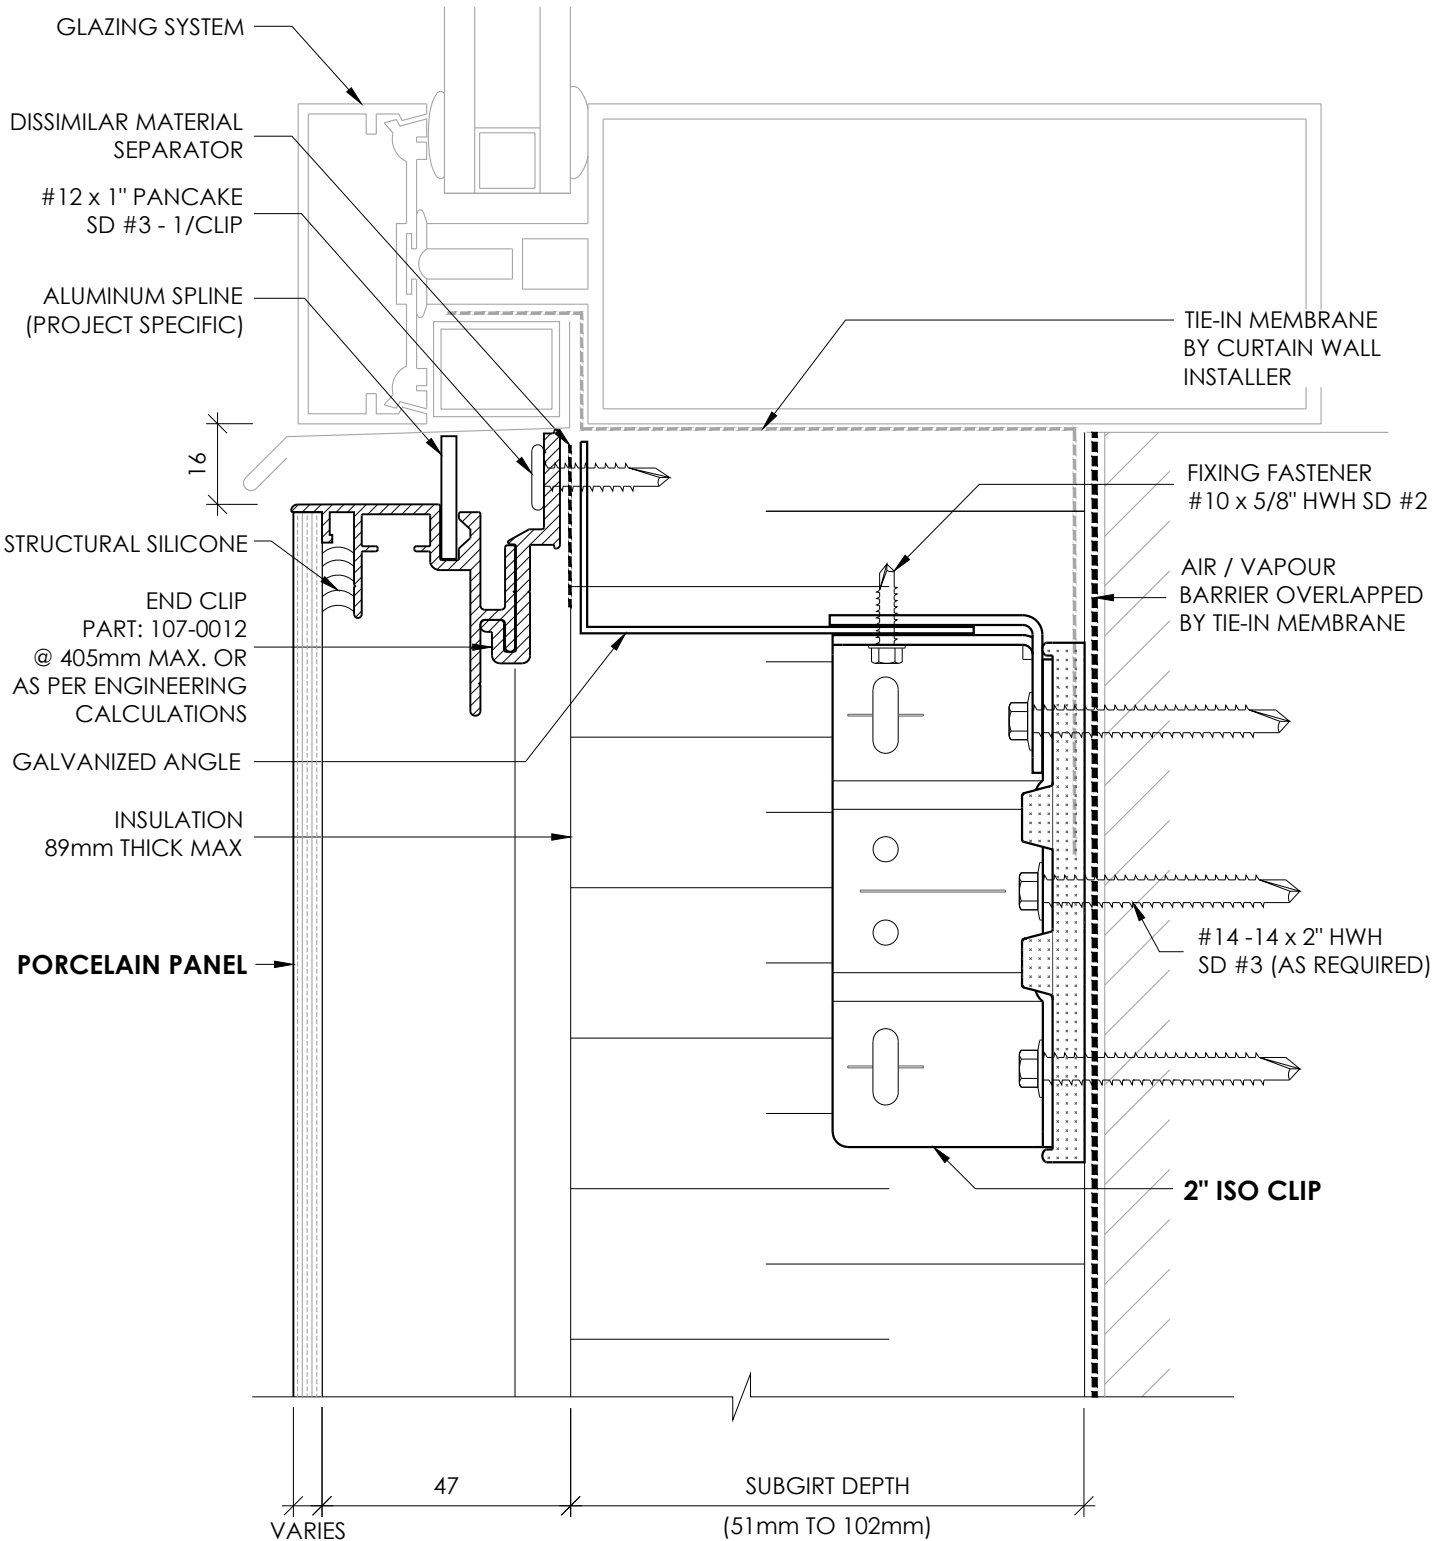


RAINSCREEN PORCELAIN PANEL SYSTEM



WINDOW SILL
W/ HORIZONTAL SUB-FRAMING

DETAIL 04H

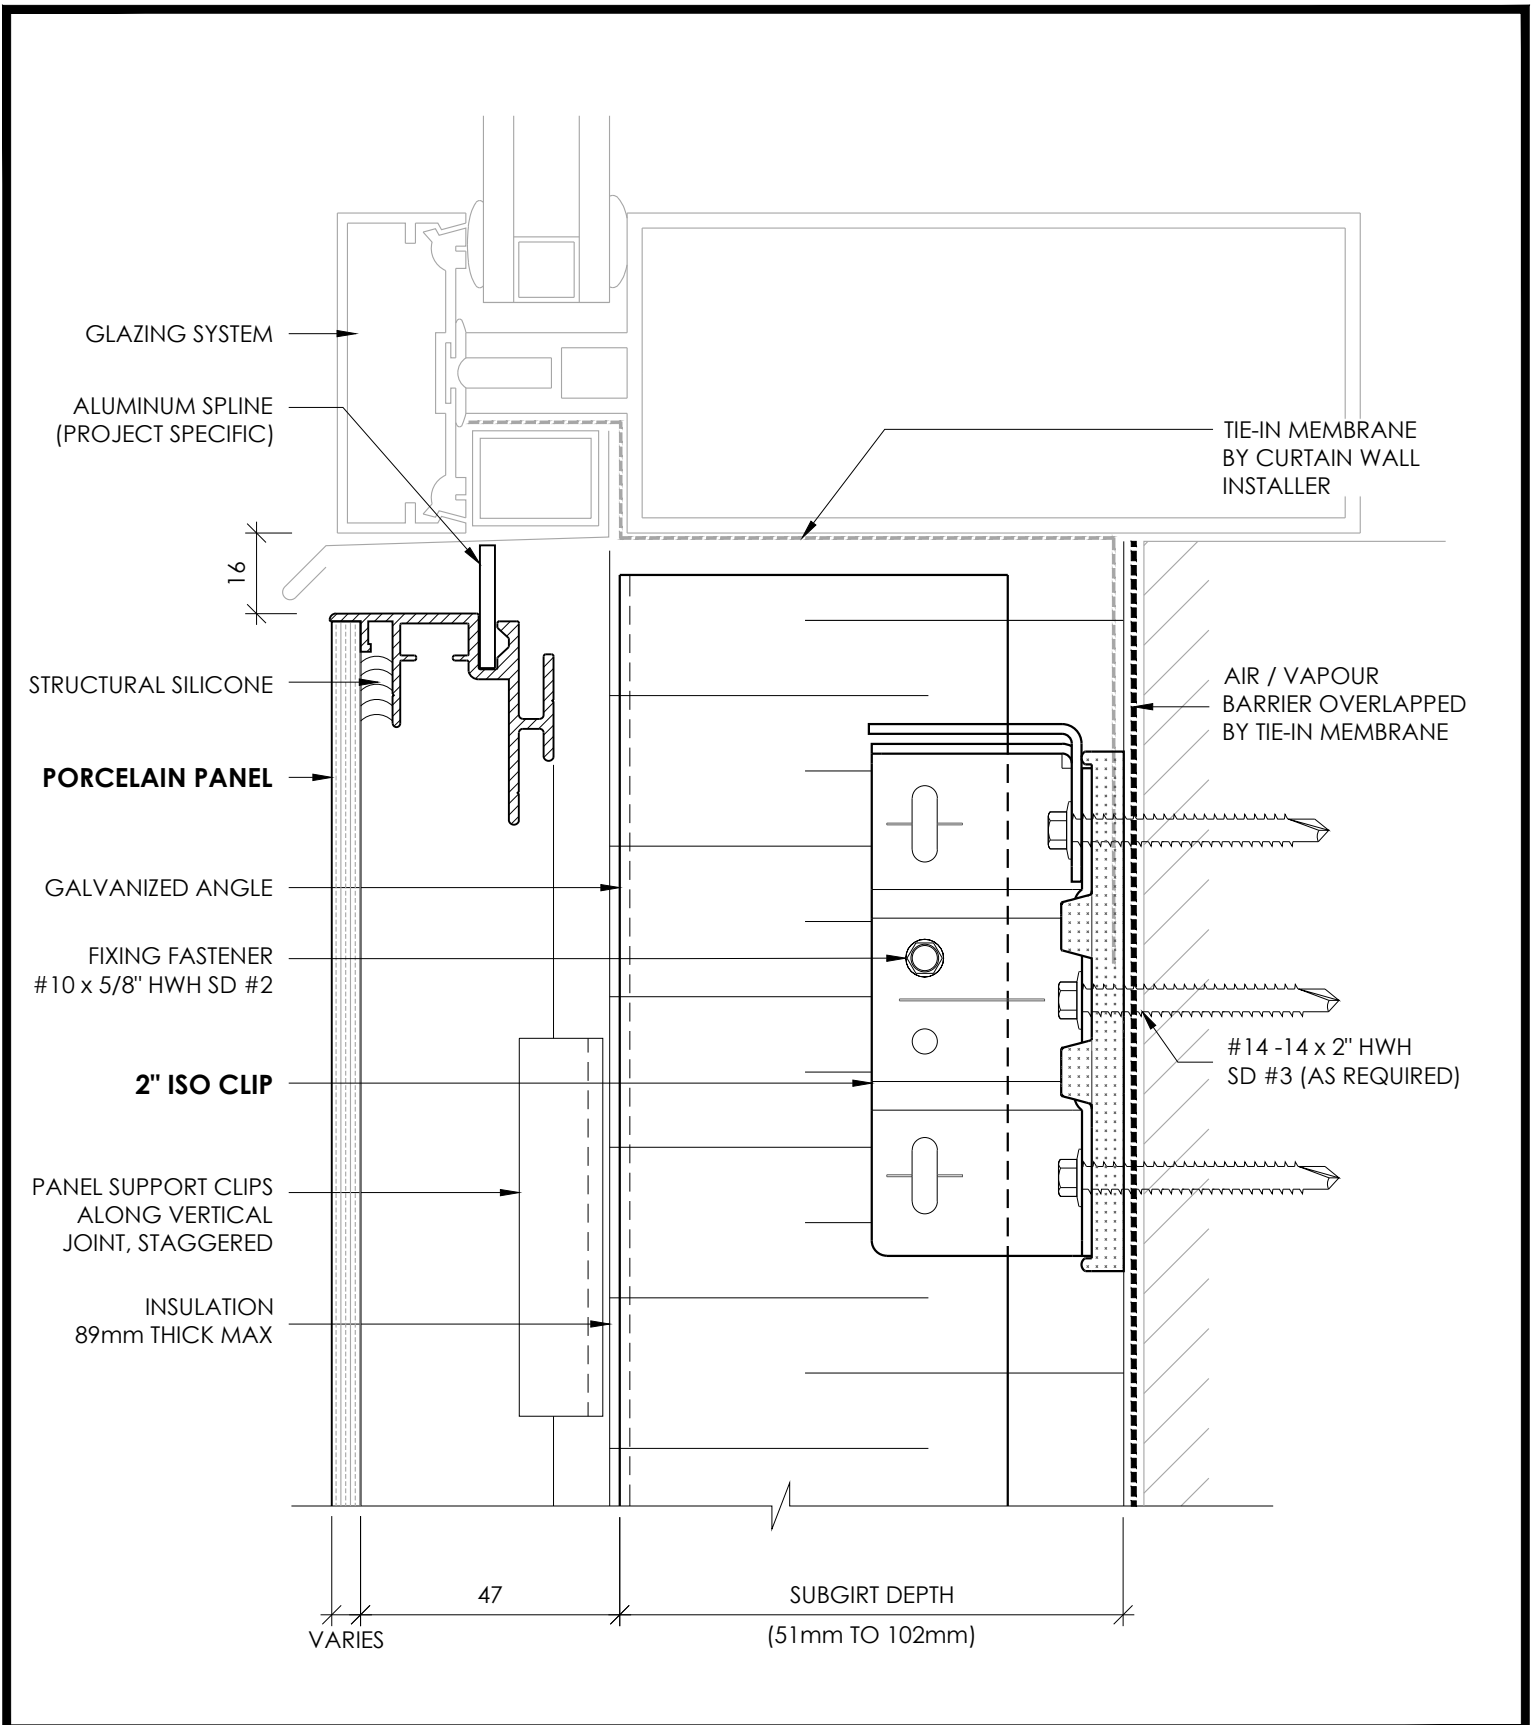


RAINSCREEN PORCELAIN PANEL SYSTEM



**WINDOW SILL
W/ VERTICAL SUB-FRAMING**

DETAIL 04V

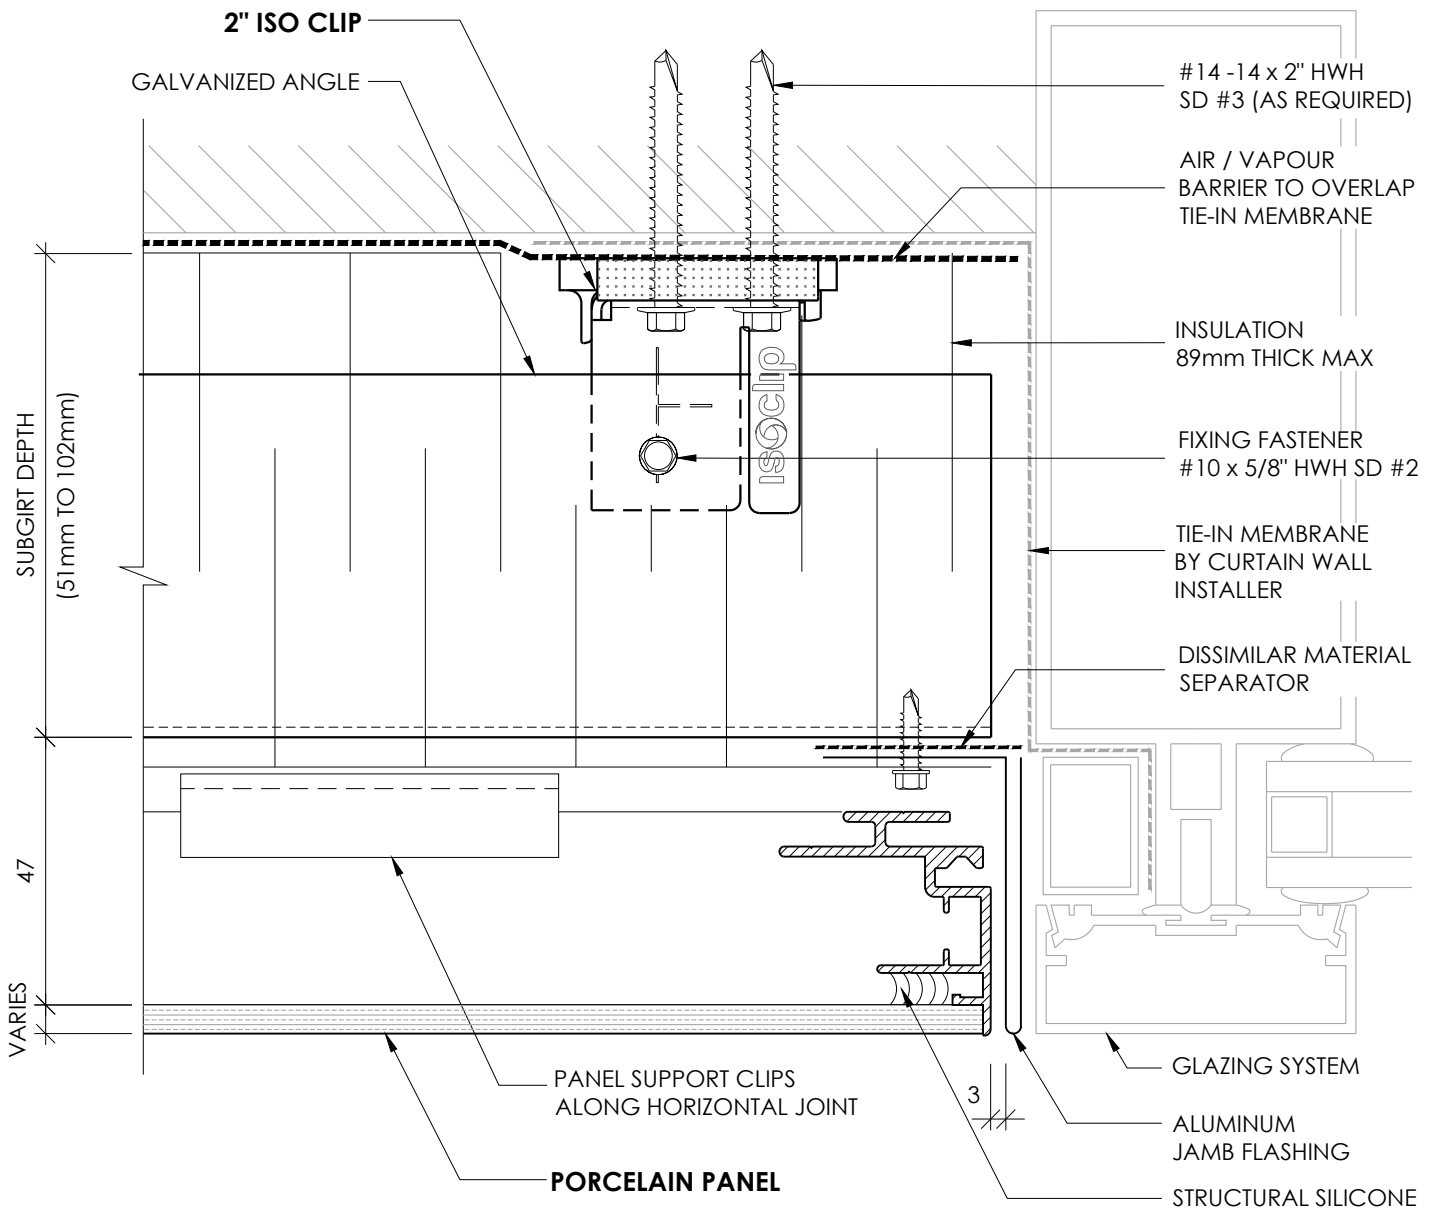


RAINSCREEN PORCELAIN PANEL SYSTEM



**WINDOW JAMB
W/ HORIZONTAL SUB-FRAMING**

DETAIL 05H

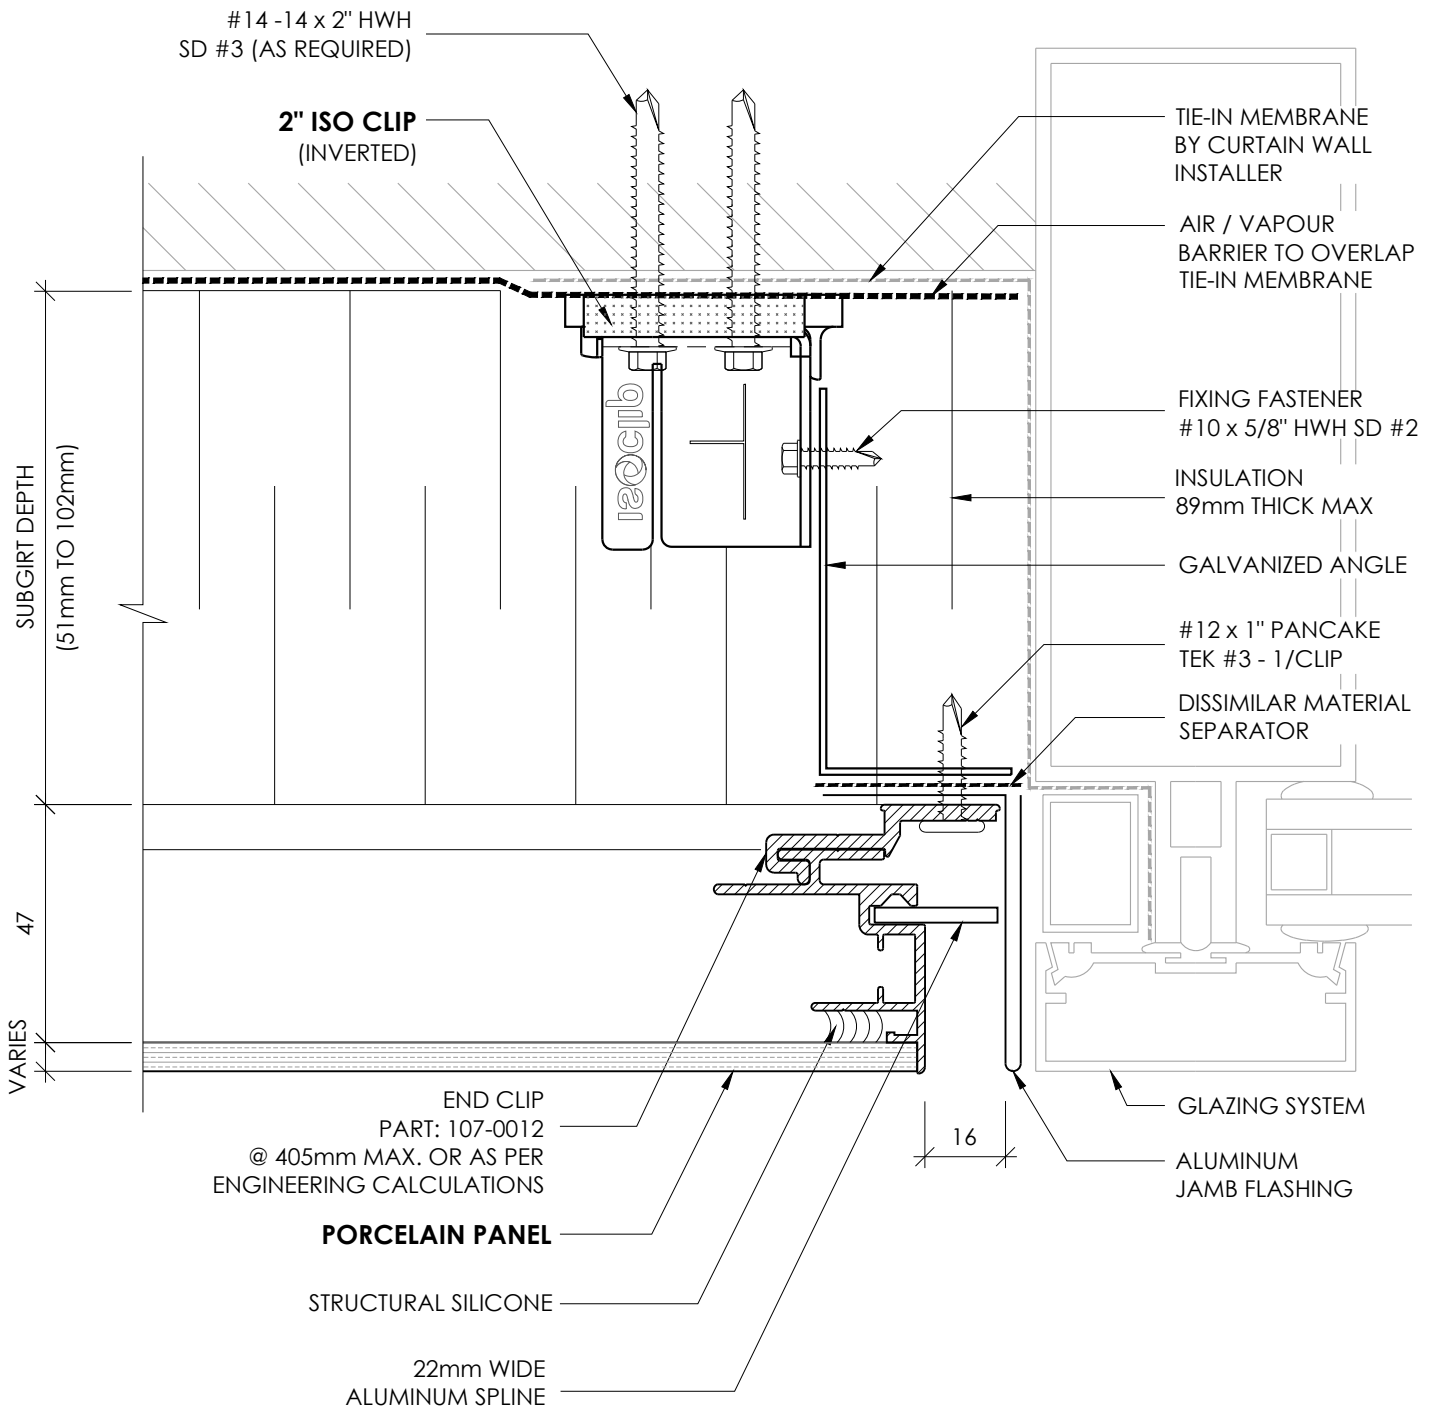


RAINSCREEN PORCELAIN PANEL SYSTEM



**WINDOW JAMB
W/ VERTICAL SUB-FRAMING**

DETAIL 05V

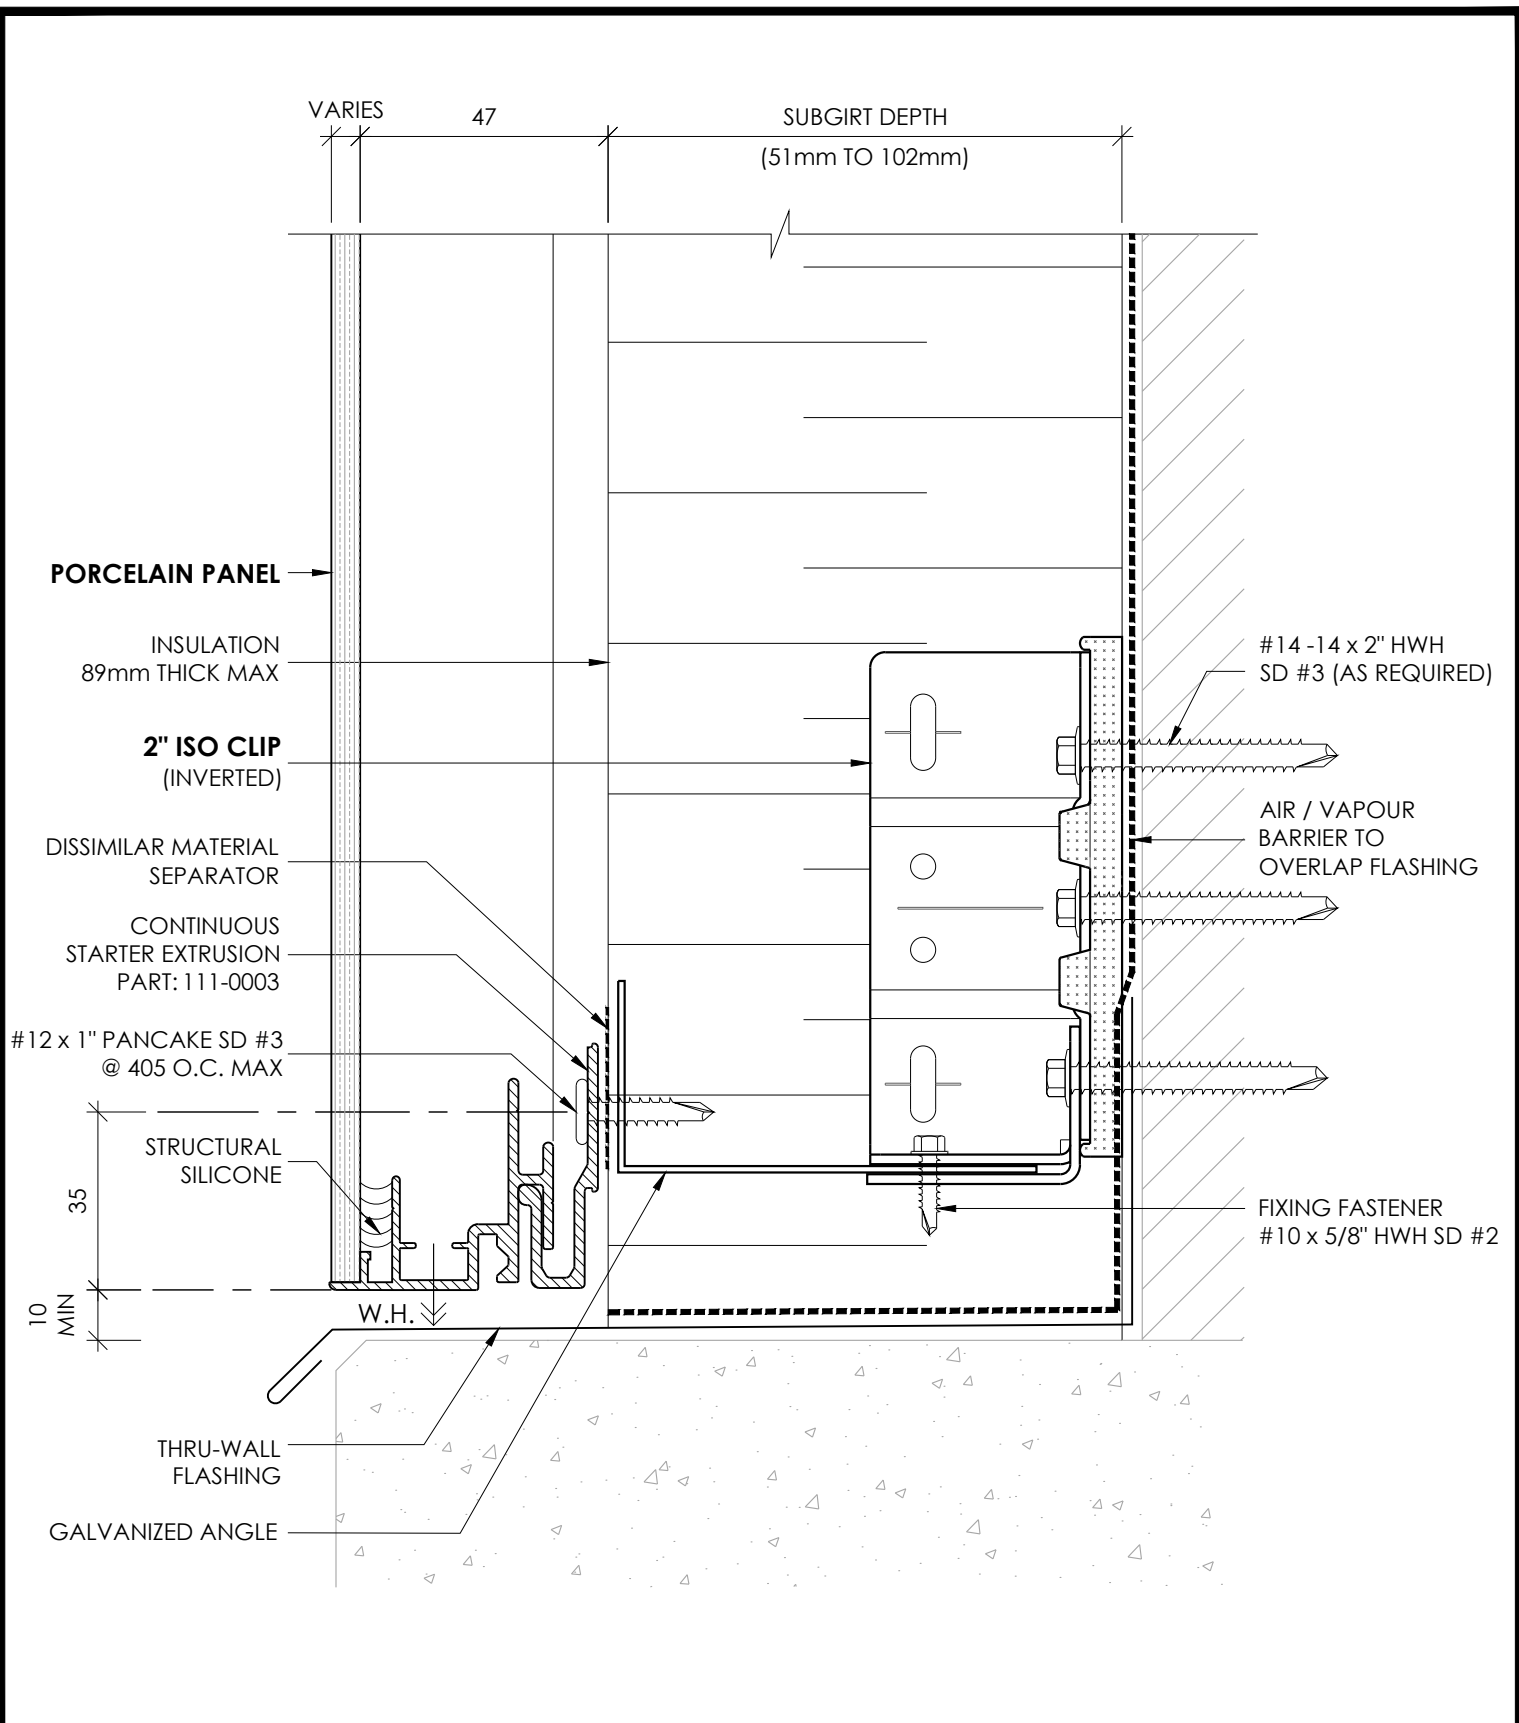


RAINSCREEN PORCELAIN PANEL SYSTEM



**BASE DETAIL
W/ HORIZONTAL SUB-FRAMING**

DETAIL 06H

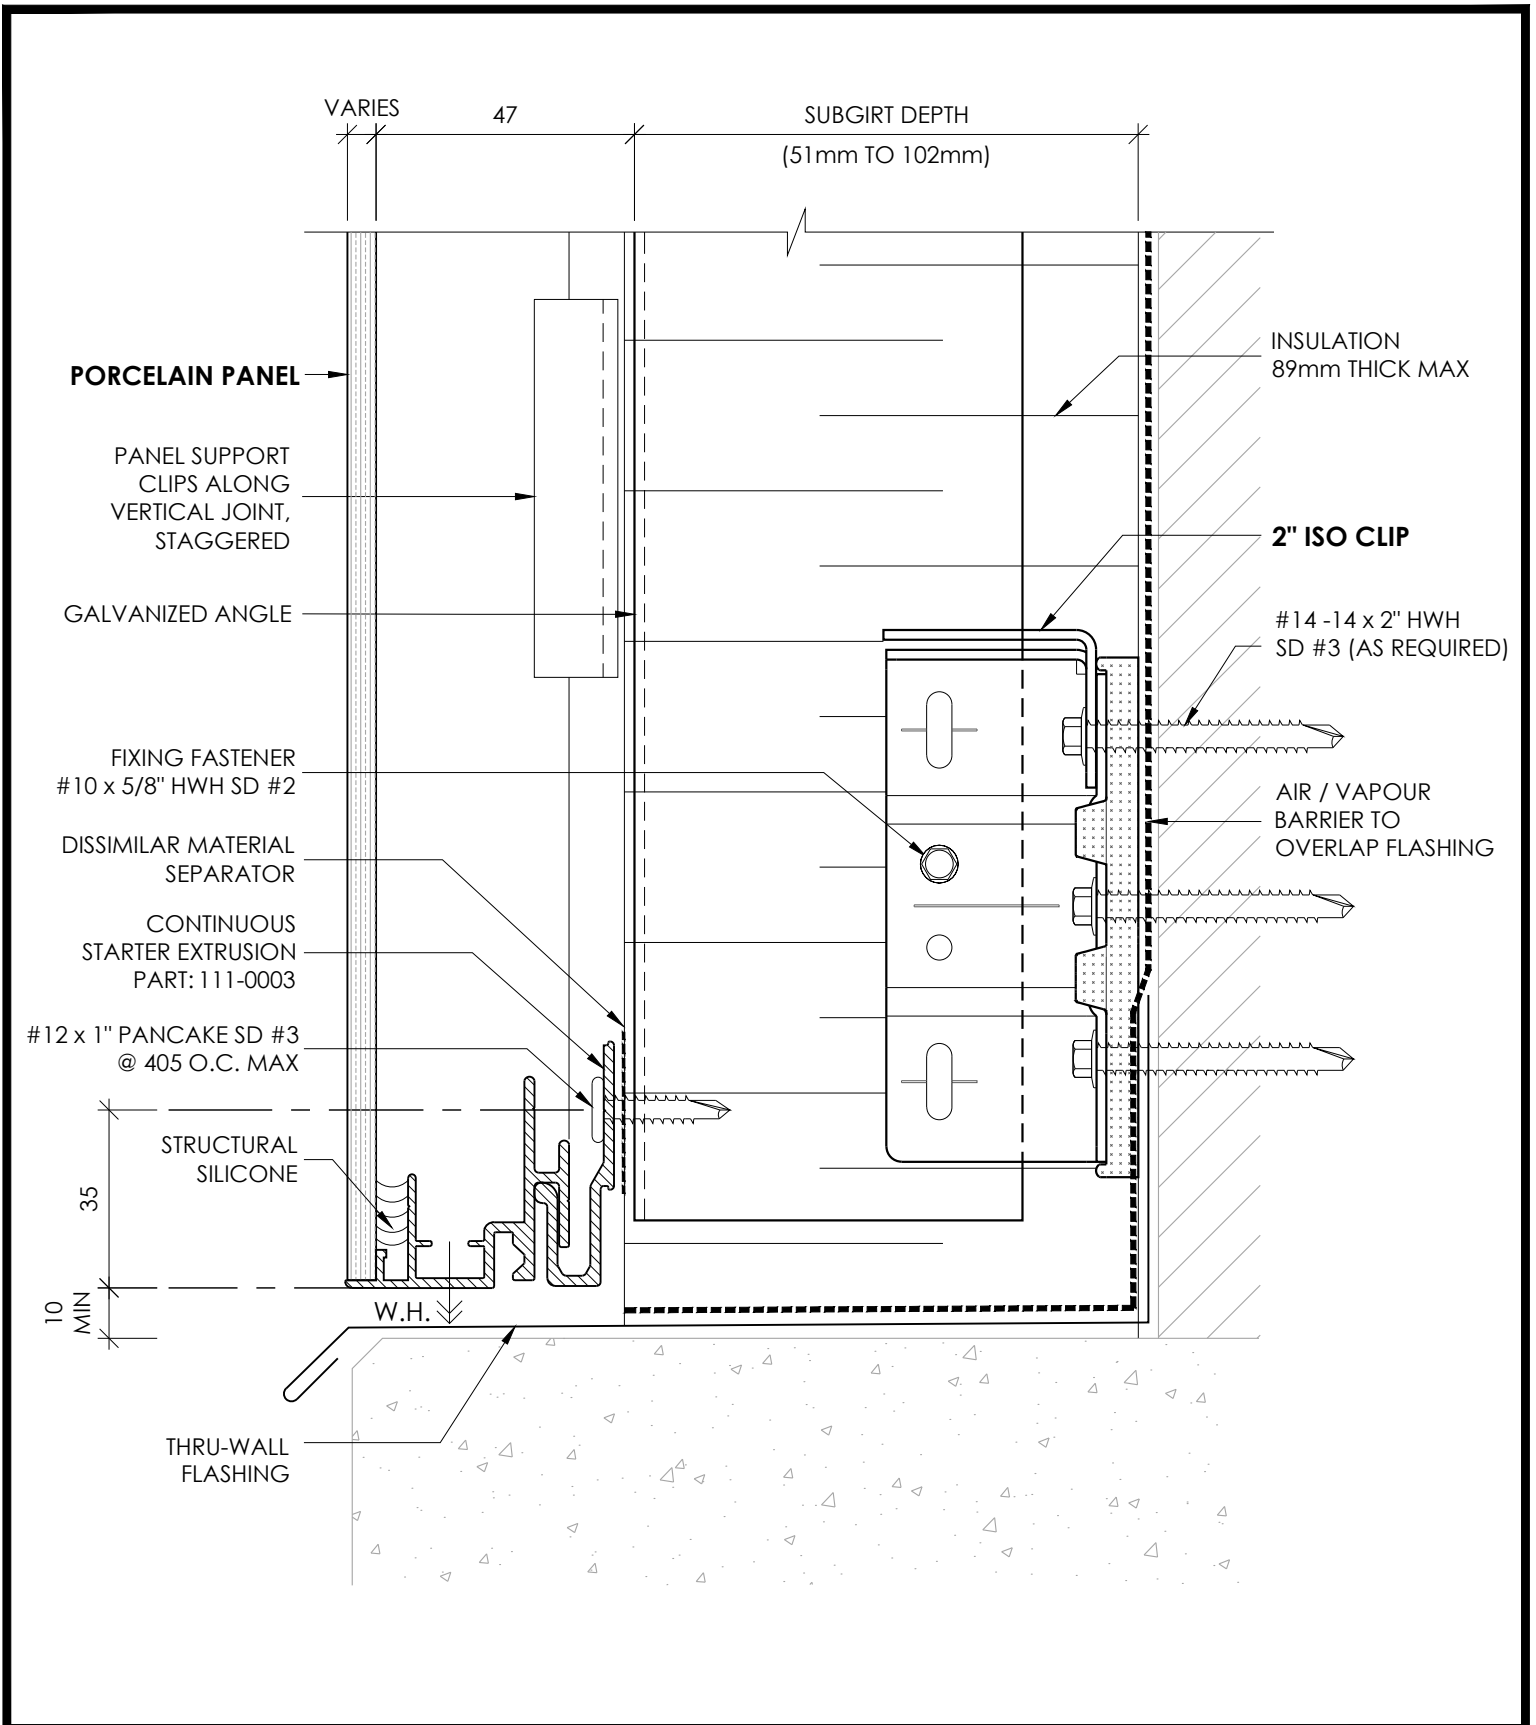


RAINSCREEN PORCELAIN PANEL SYSTEM



BASE DETAIL
W/ VERTICAL SUB-FRAMING

DETAIL 06V

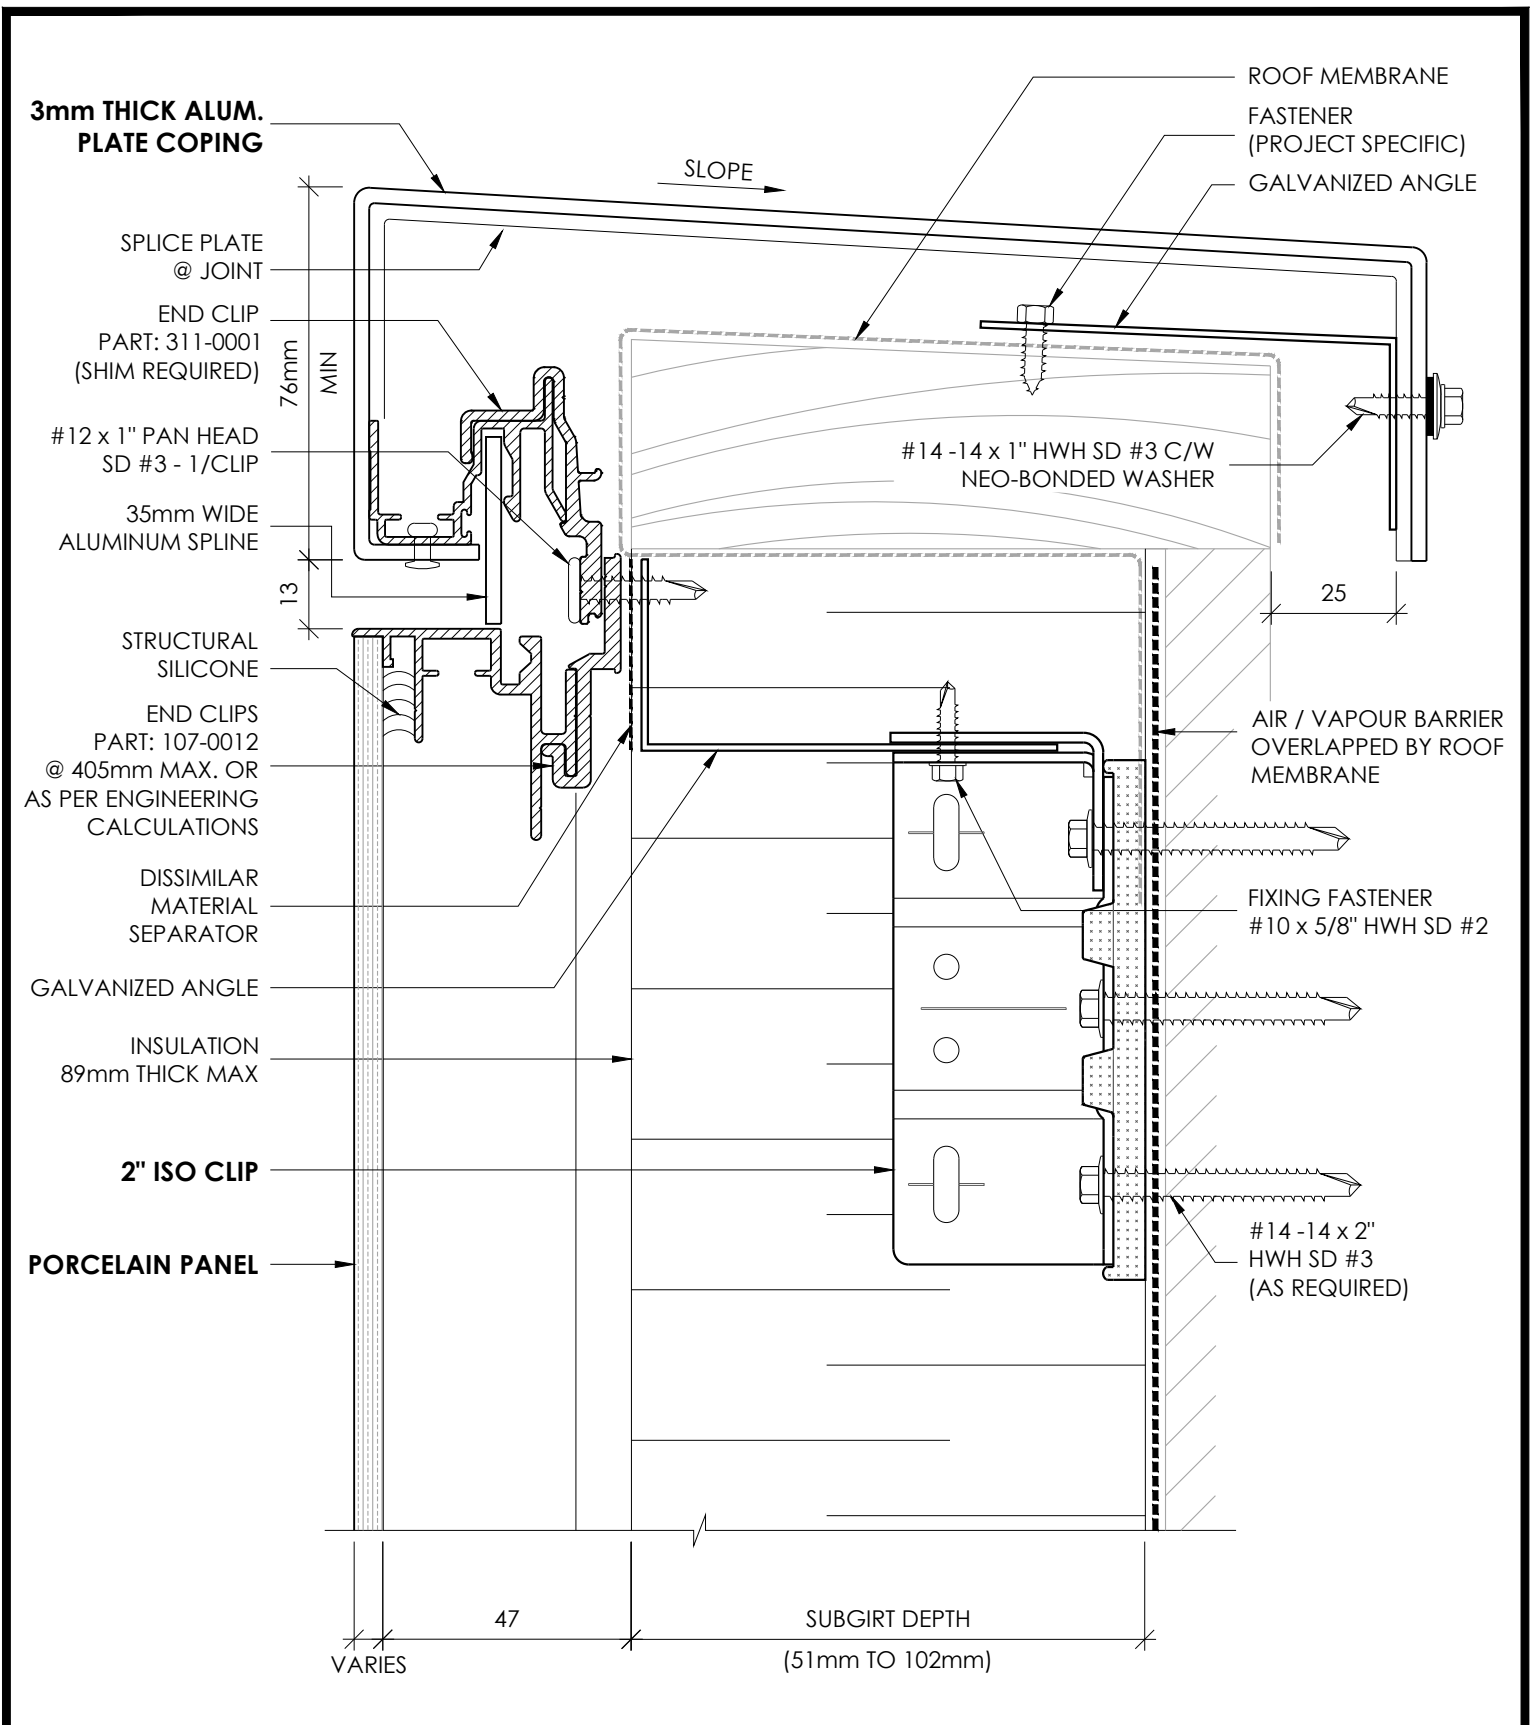


RAINSCREEN PORCELAIN PANEL SYSTEM



**PARAPET DETAIL
W/ HORIZONTAL SUB-FRAMING**

DETAIL 07H

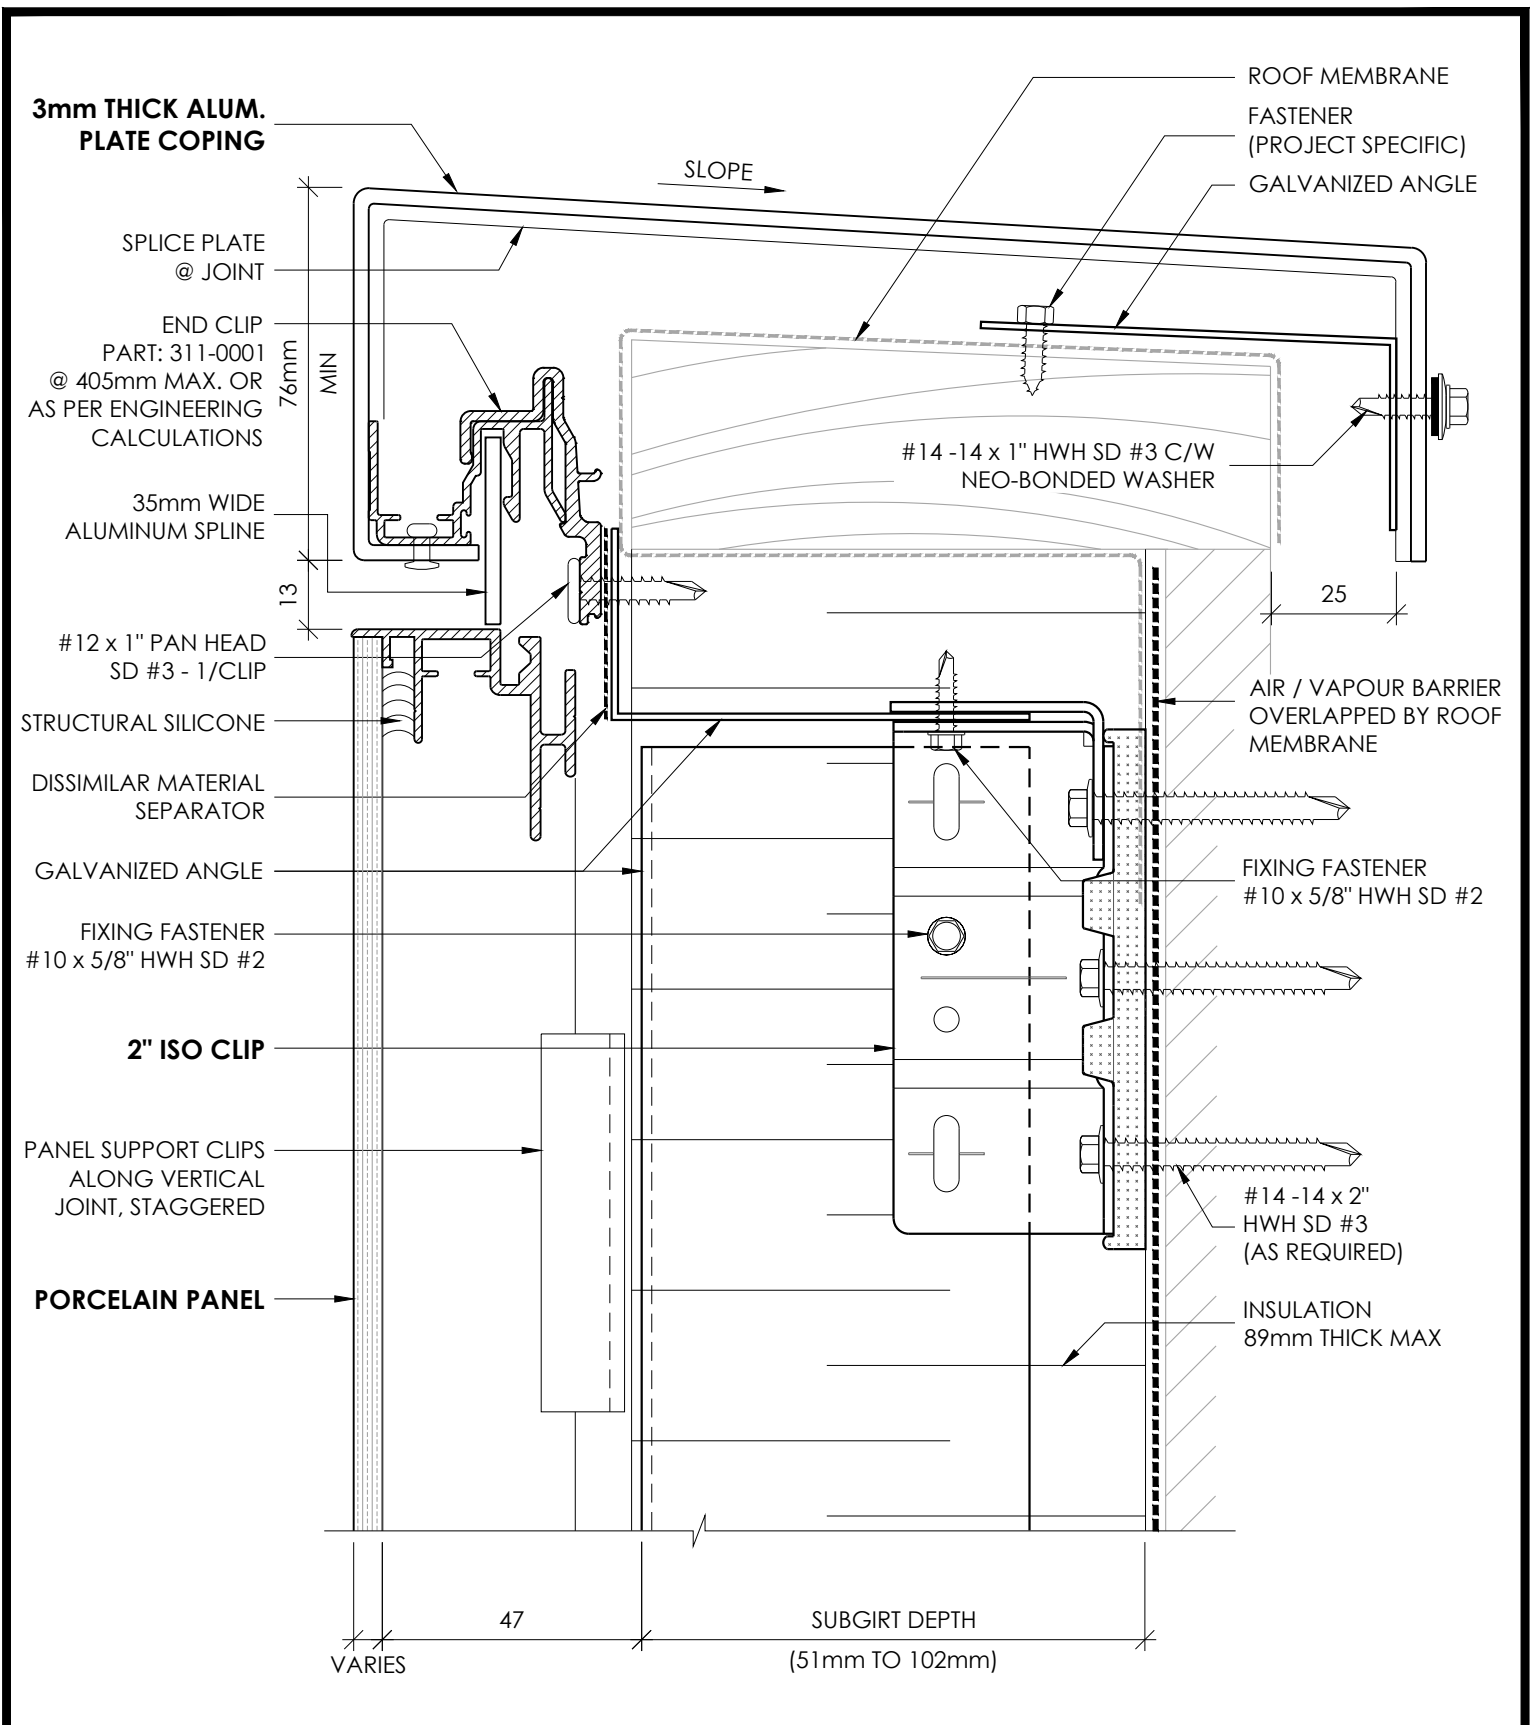


RAINSCREEN PORCELAIN PANEL SYSTEM



**PARAPET DETAIL
W/ VERTICAL SUB-FRAMING**

DETAIL 07V

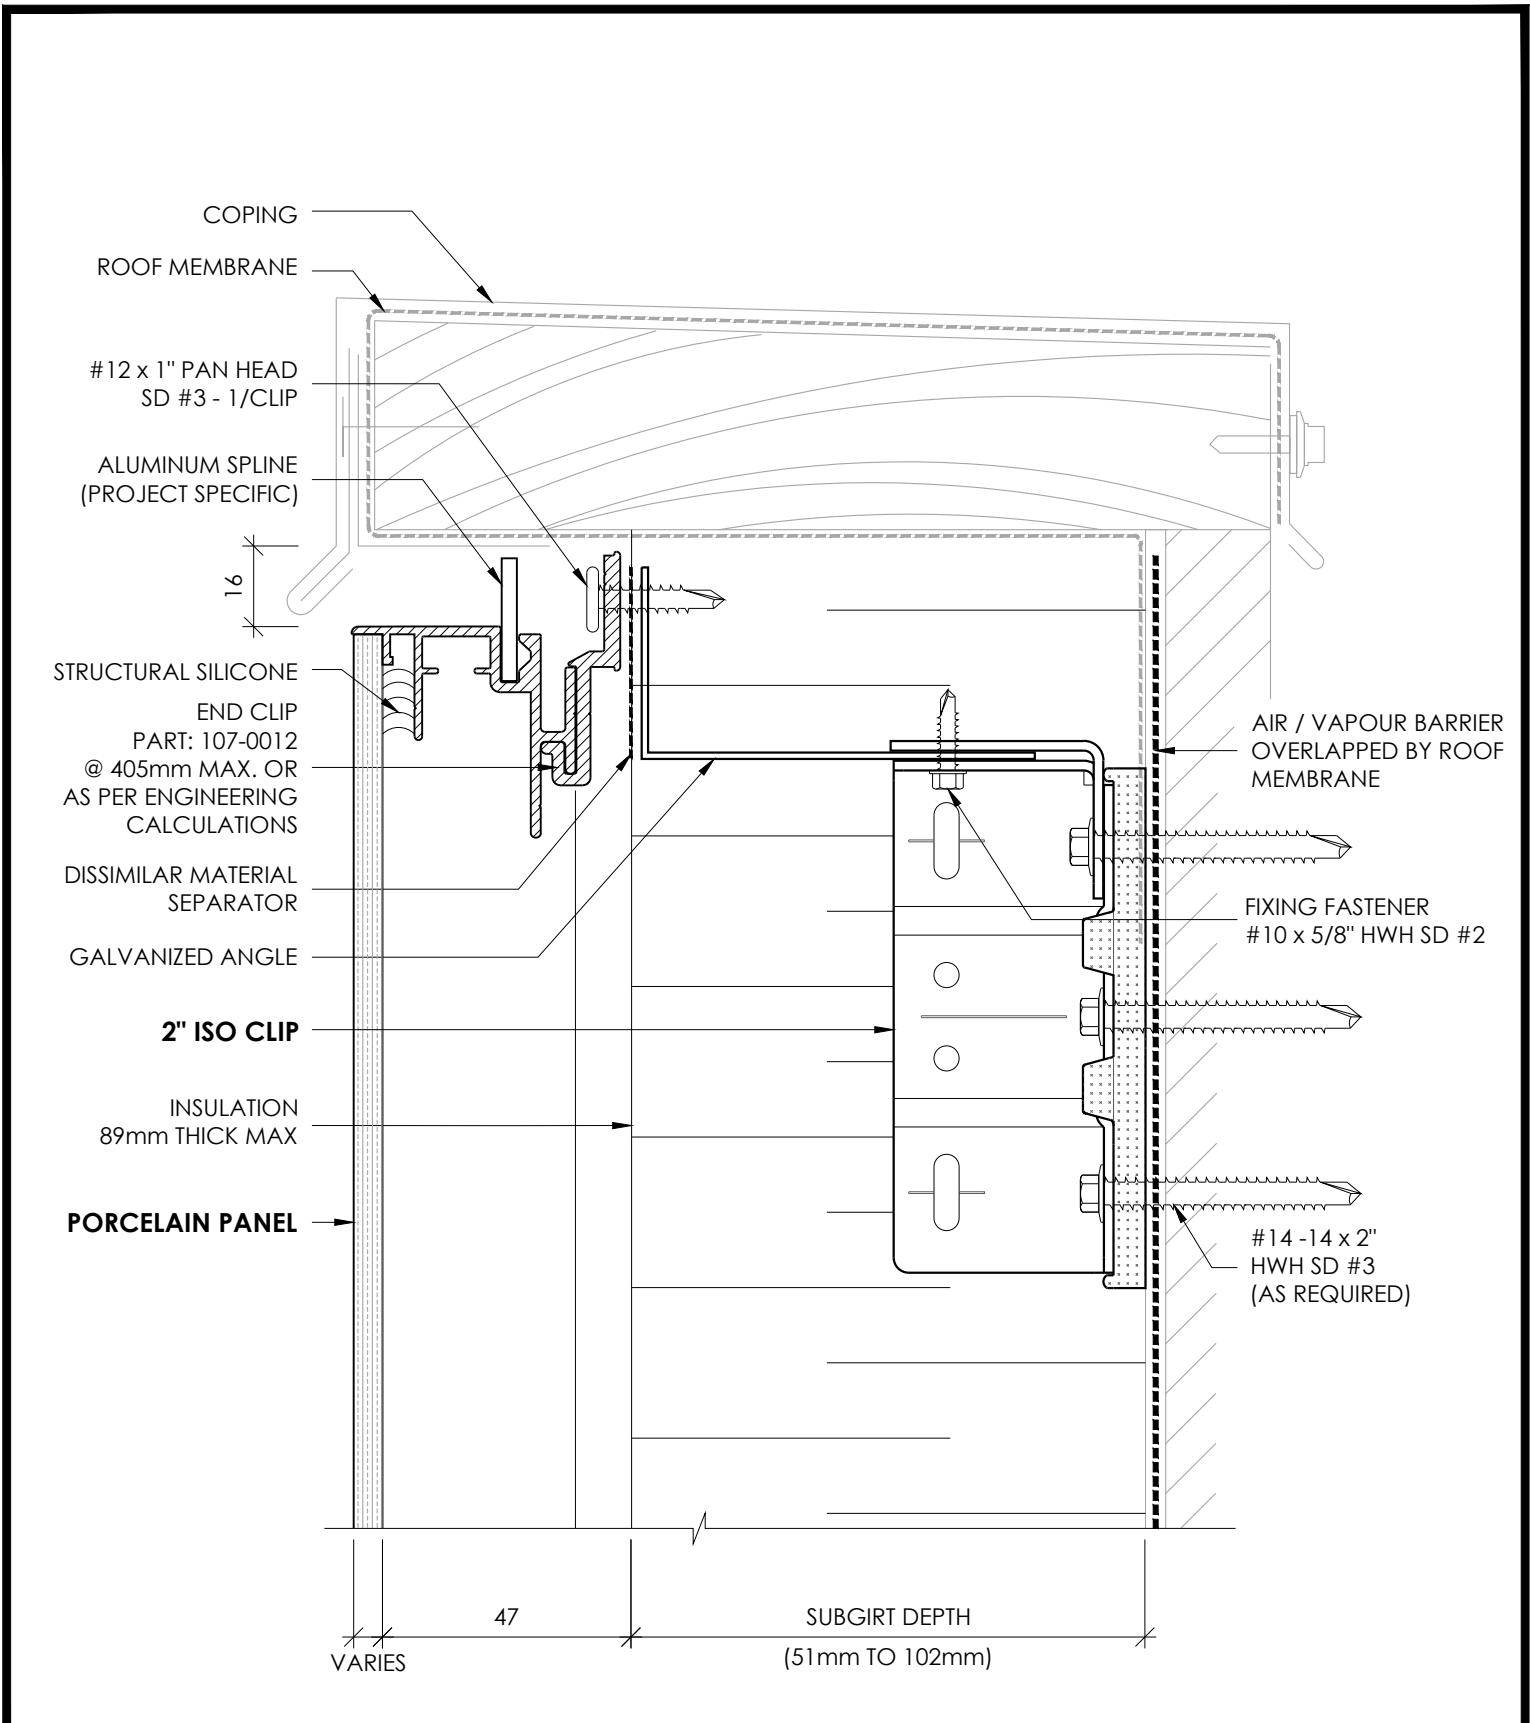


RAINSCREEN PORCELAIN PANEL SYSTEM

STX
RAINSCREEN PORCELAIN

PARAPET DETAIL
W/ HORIZONTAL SUB-FRAMING

DETAIL 08H

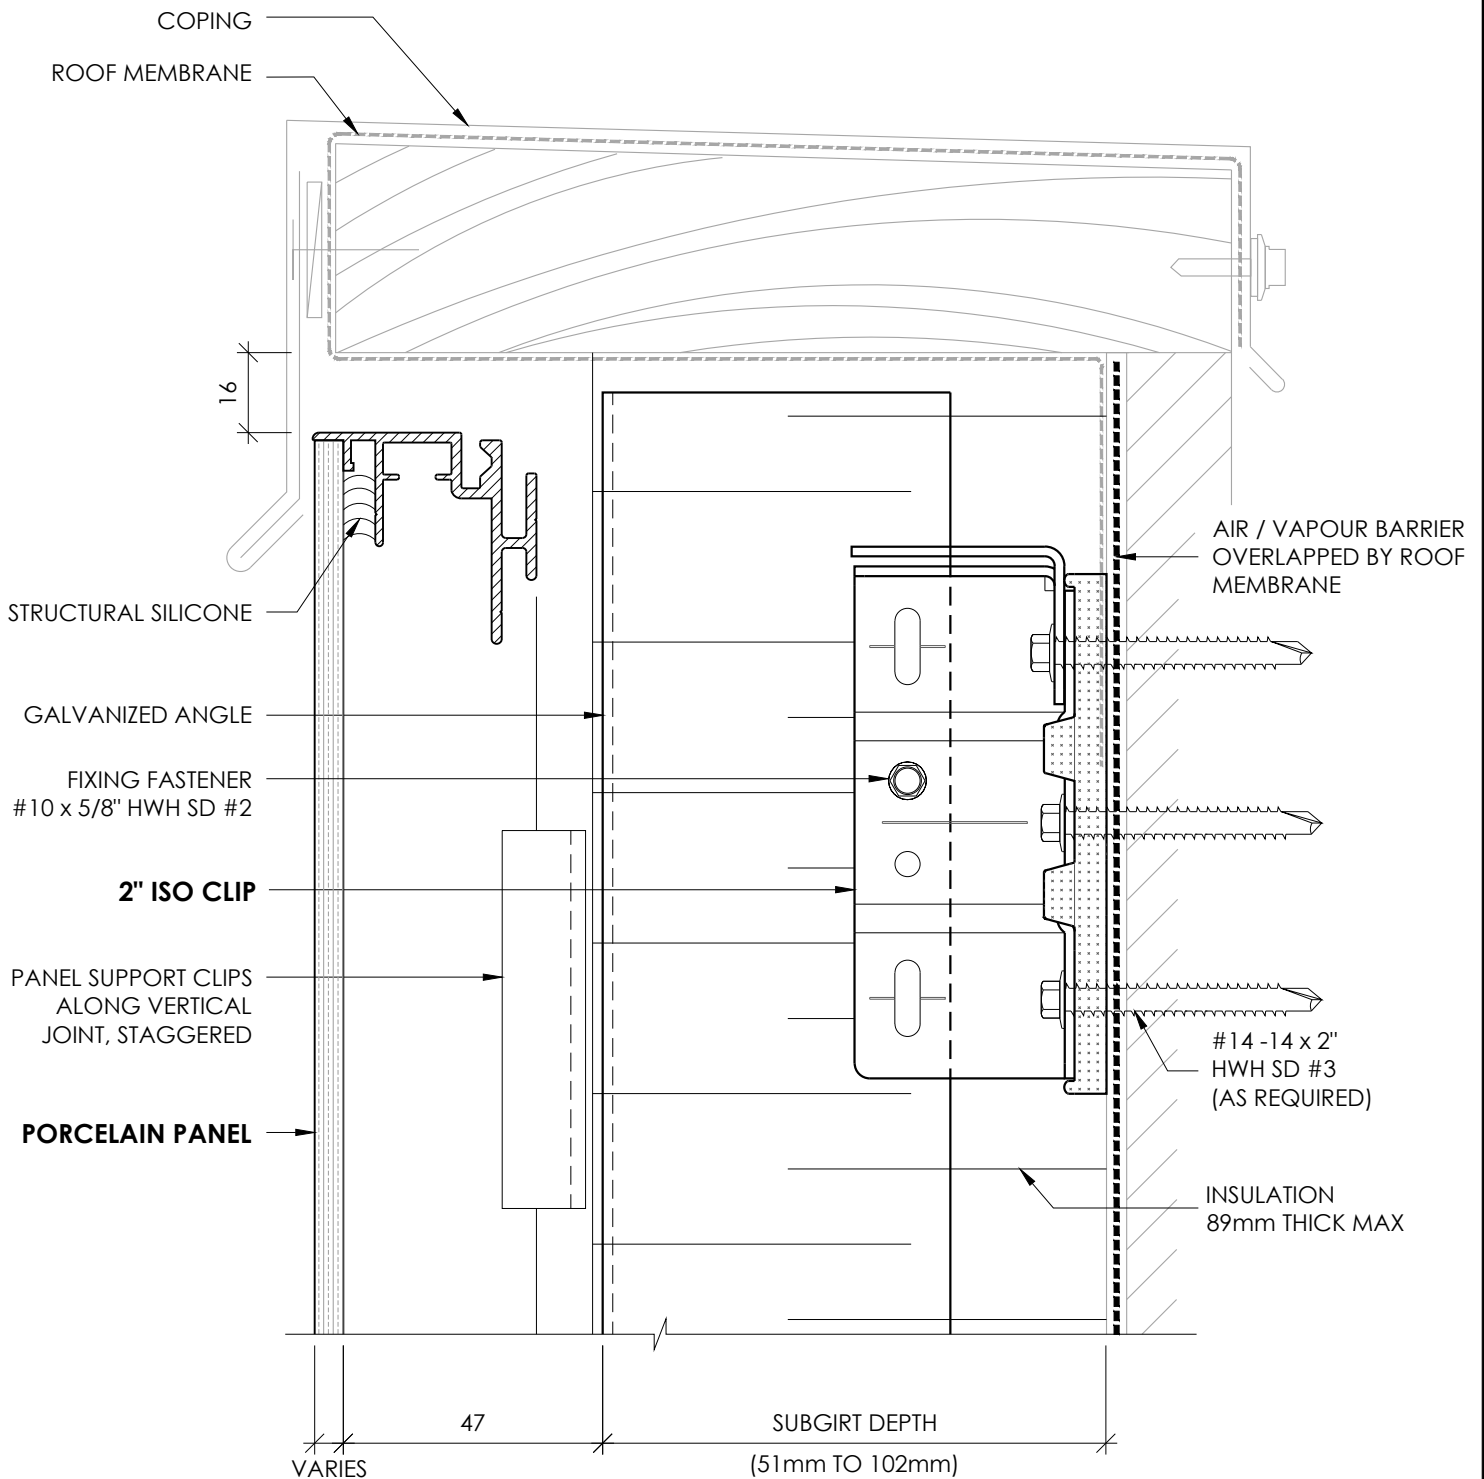


RAINSCREEN PORCELAIN PANEL SYSTEM

STX
RAINSCREEN PORCELAIN

PARAPET DETAIL
W/ VERTICAL SUB-FRAMING

DETAIL 08V

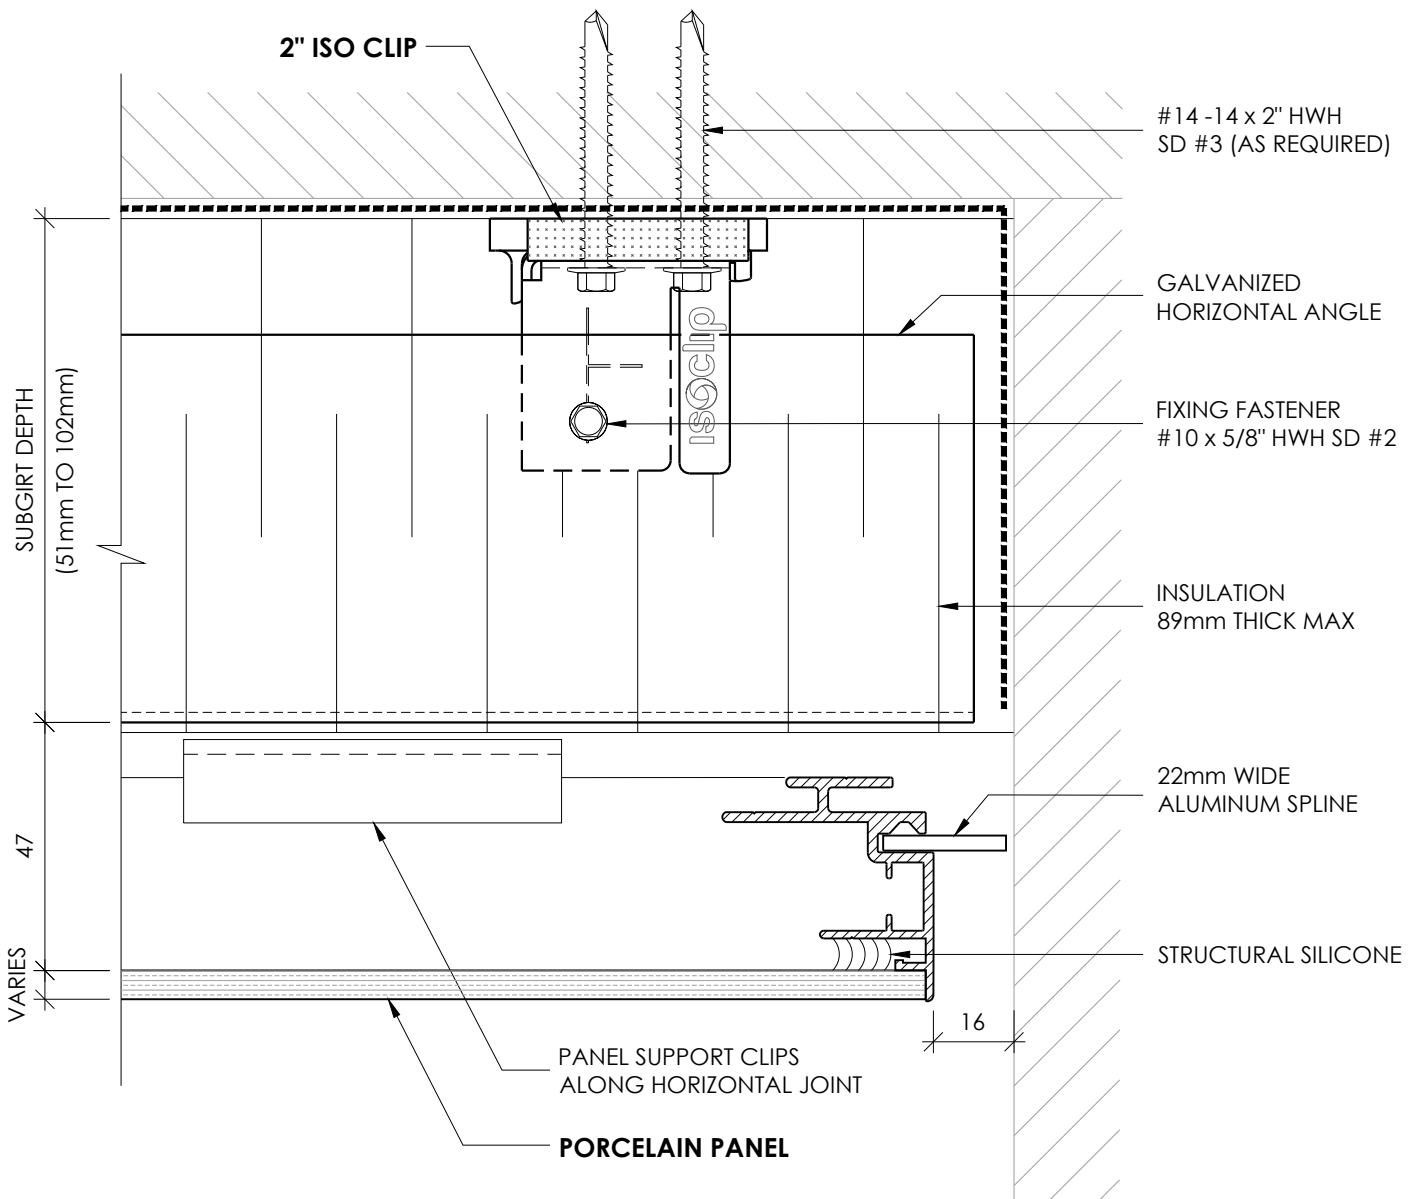


RAINSCREEN PORCELAIN PANEL SYSTEM

STX
RAINSCREEN PORCELAIN

TERMINATION DETAIL
W/ HORIZONTAL SUB-FRAMING

DETAIL 09H

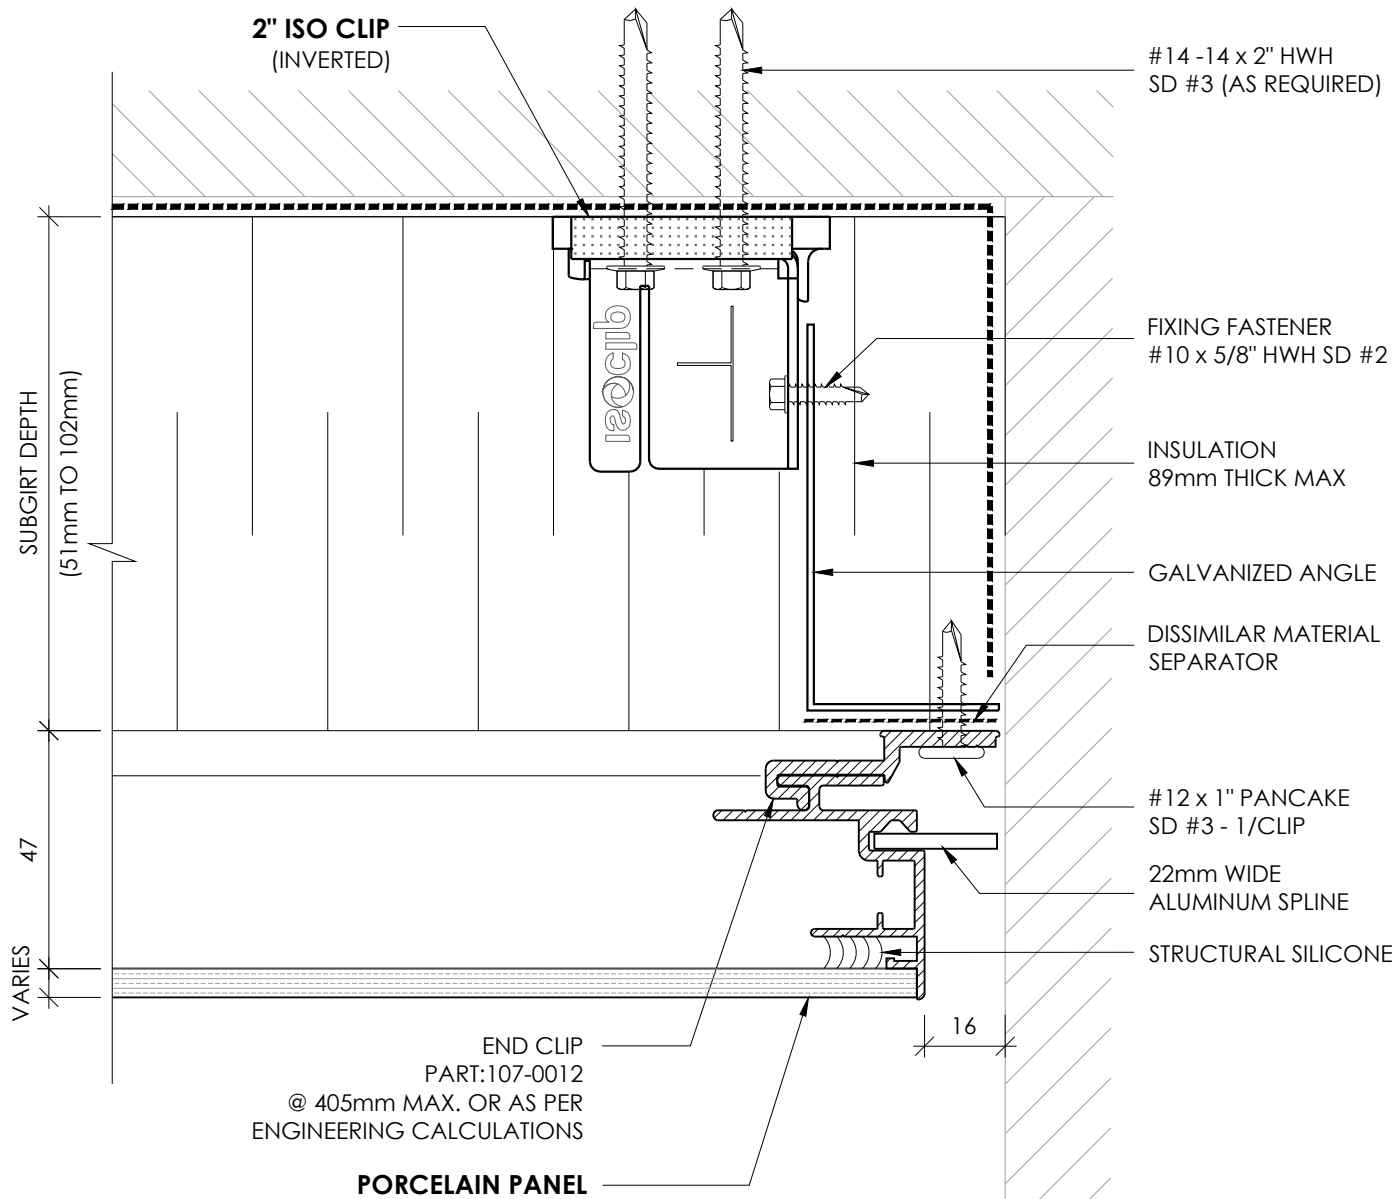


RAINSCREEN PORCELAIN PANEL SYSTEM



**TERMINATION DETAIL
W/ VERTICAL SUB-FRAMING**

DETAIL 09V

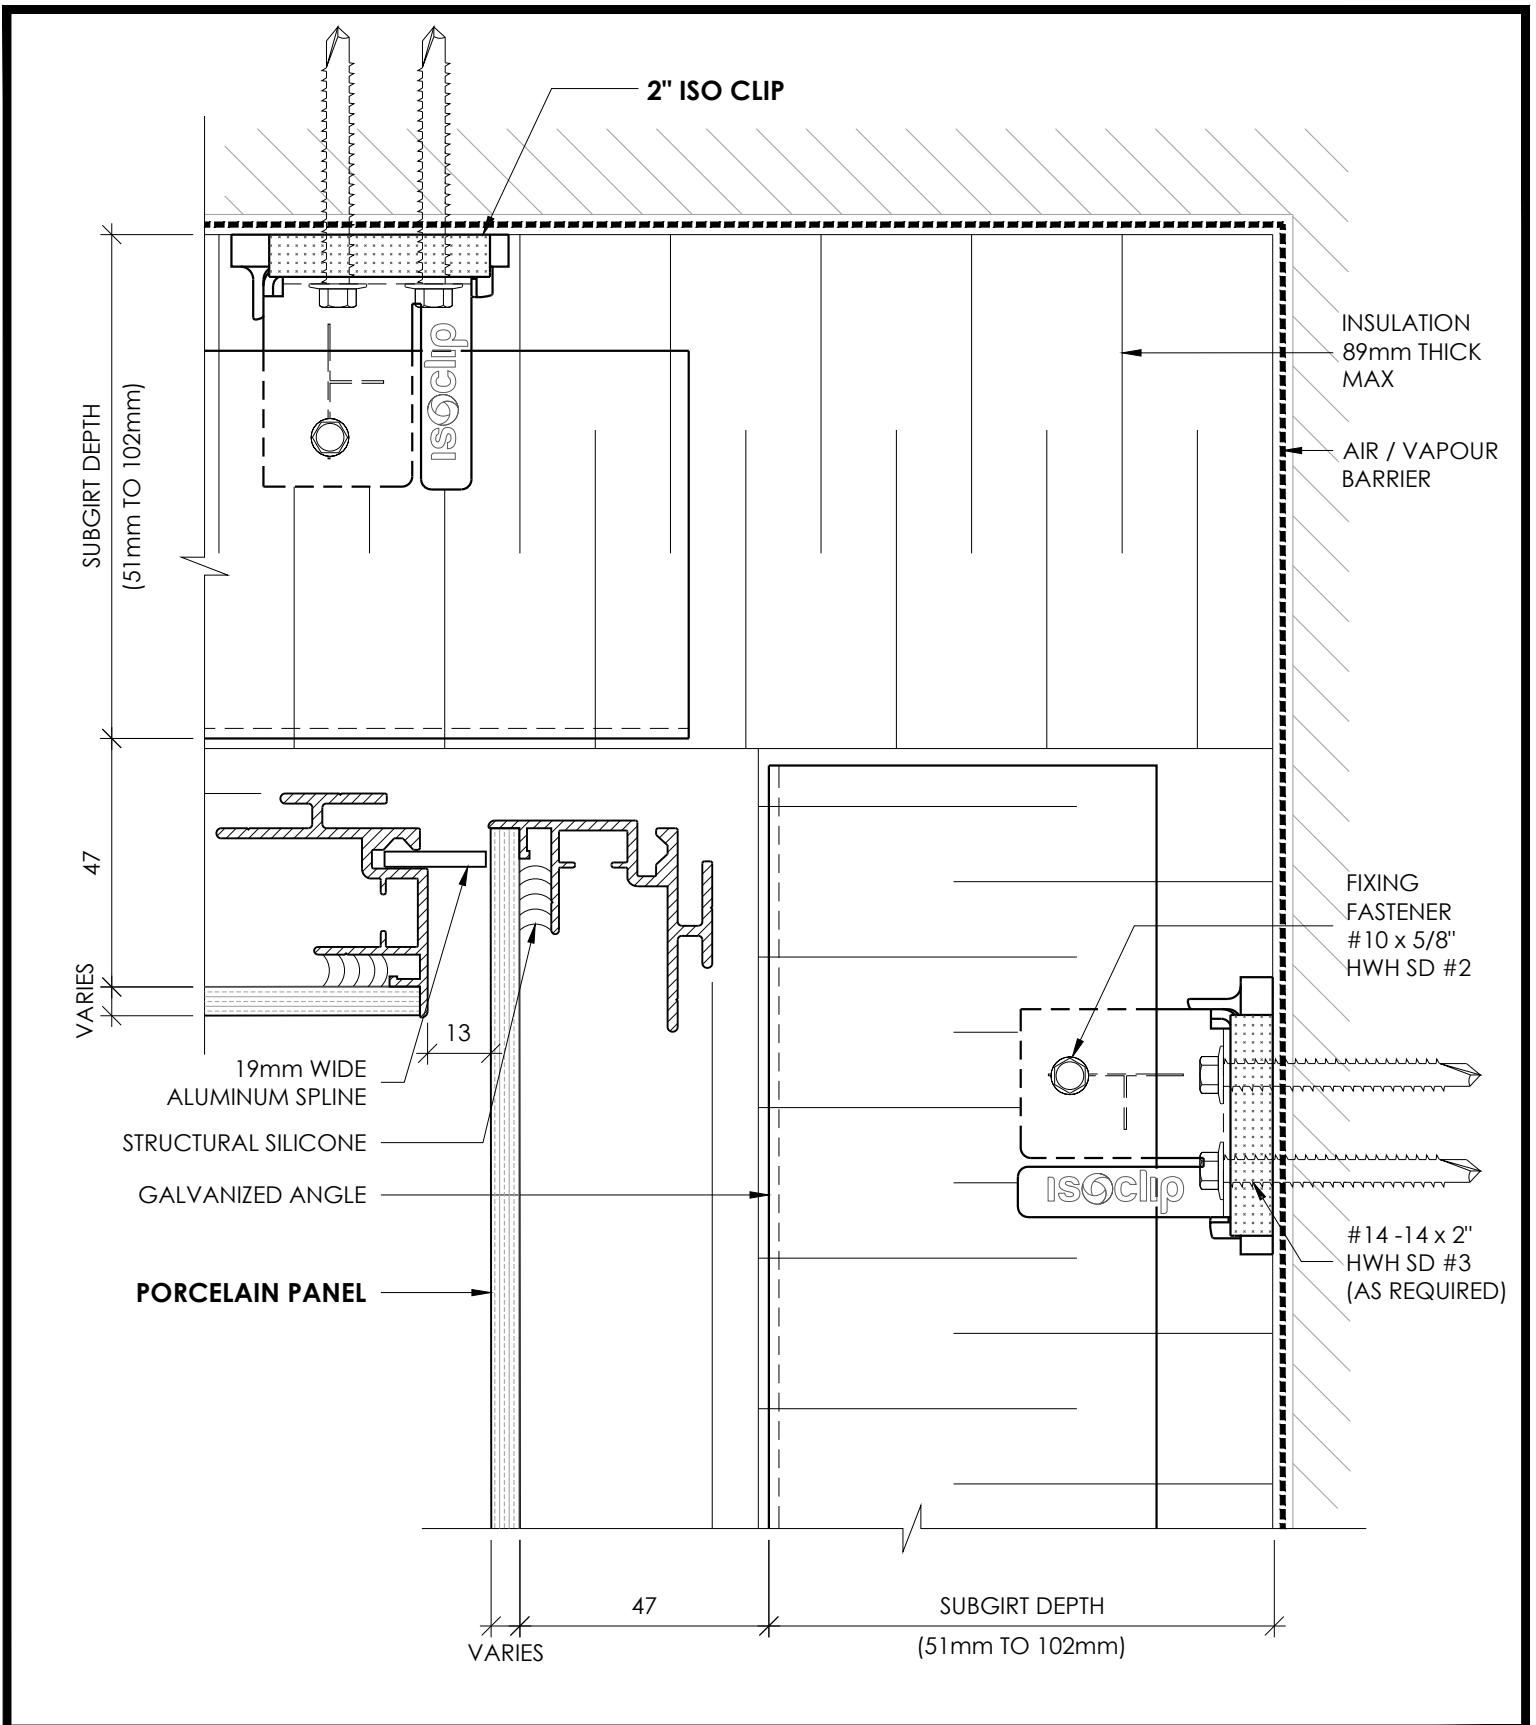


RAINSCREEN PORCELAIN PANEL SYSTEM



**INSIDE CORNER
W/ HORIZONTAL SUB-FRAMING**

DETAIL 10H

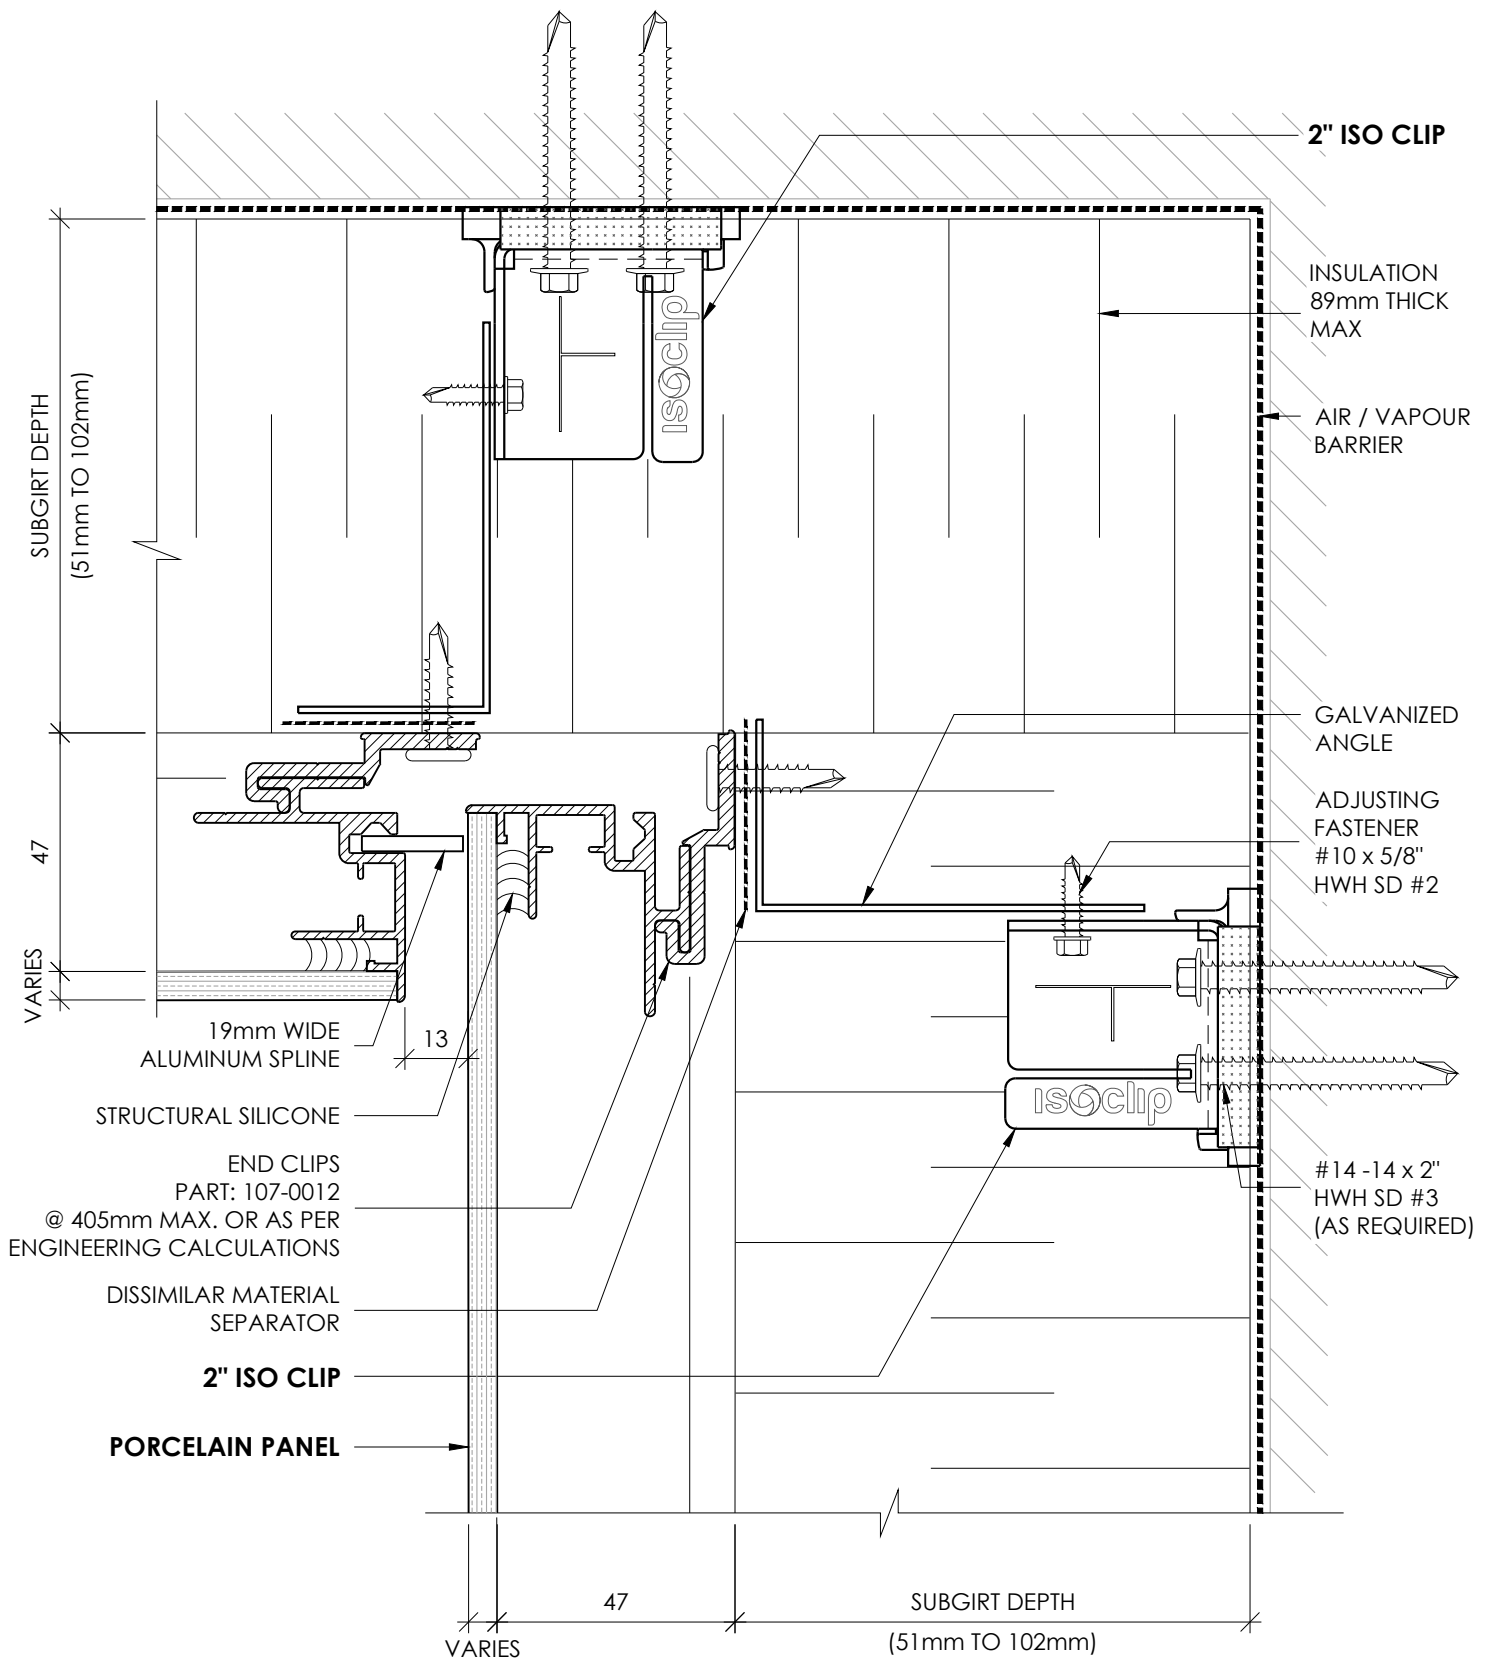


RAINSCREEN PORCELAIN PANEL SYSTEM



**INSIDE CORNER
W/ VERTICAL SUB-FRAMING**

DETAIL 10V

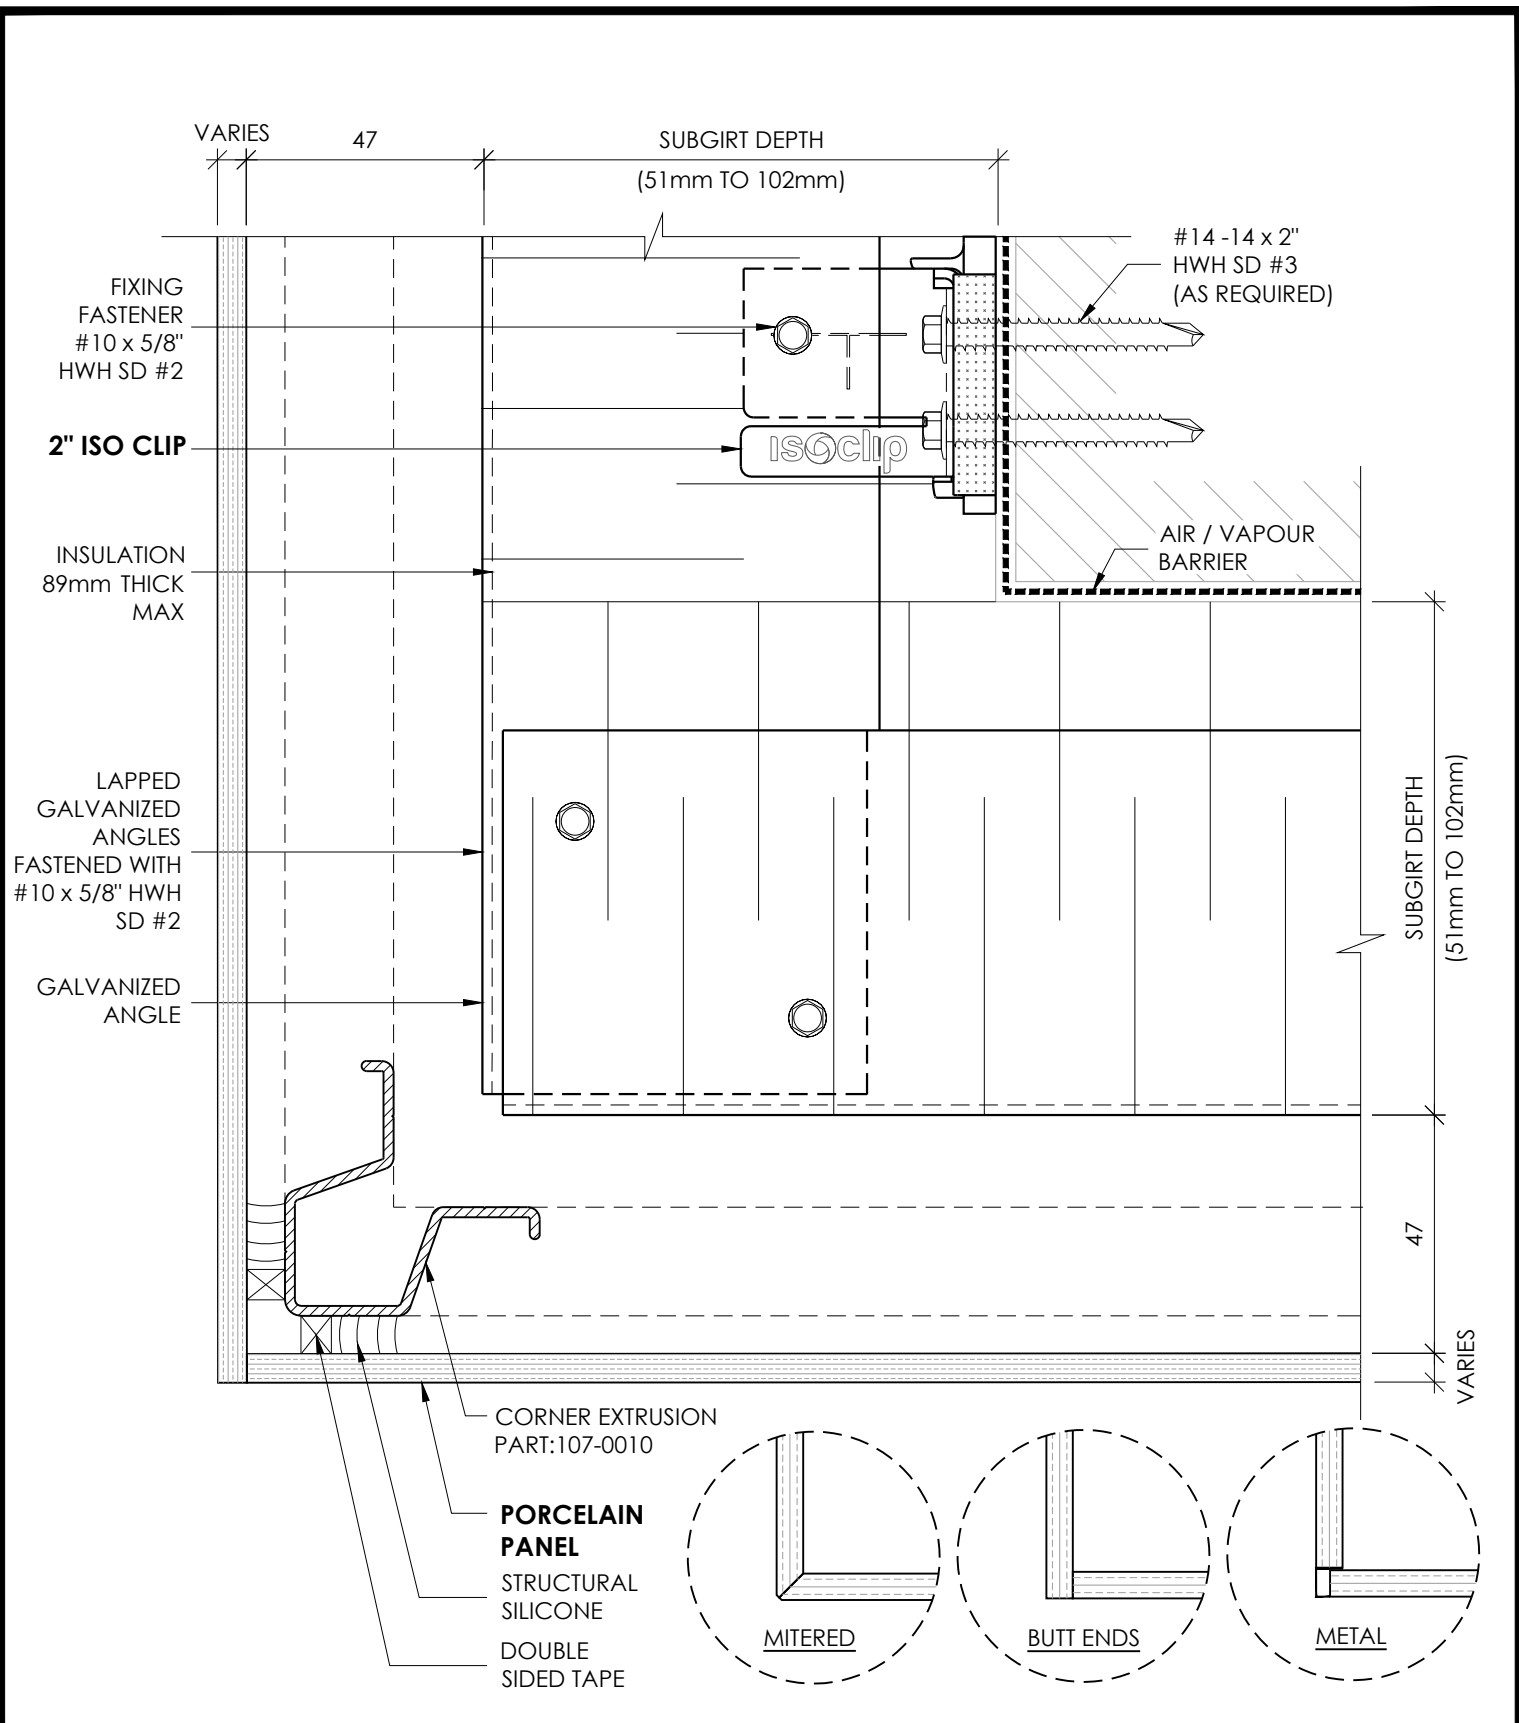


RAINSCREEN PORCELAIN PANEL SYSTEM



OUTSIDE CORNER

DETAIL 11

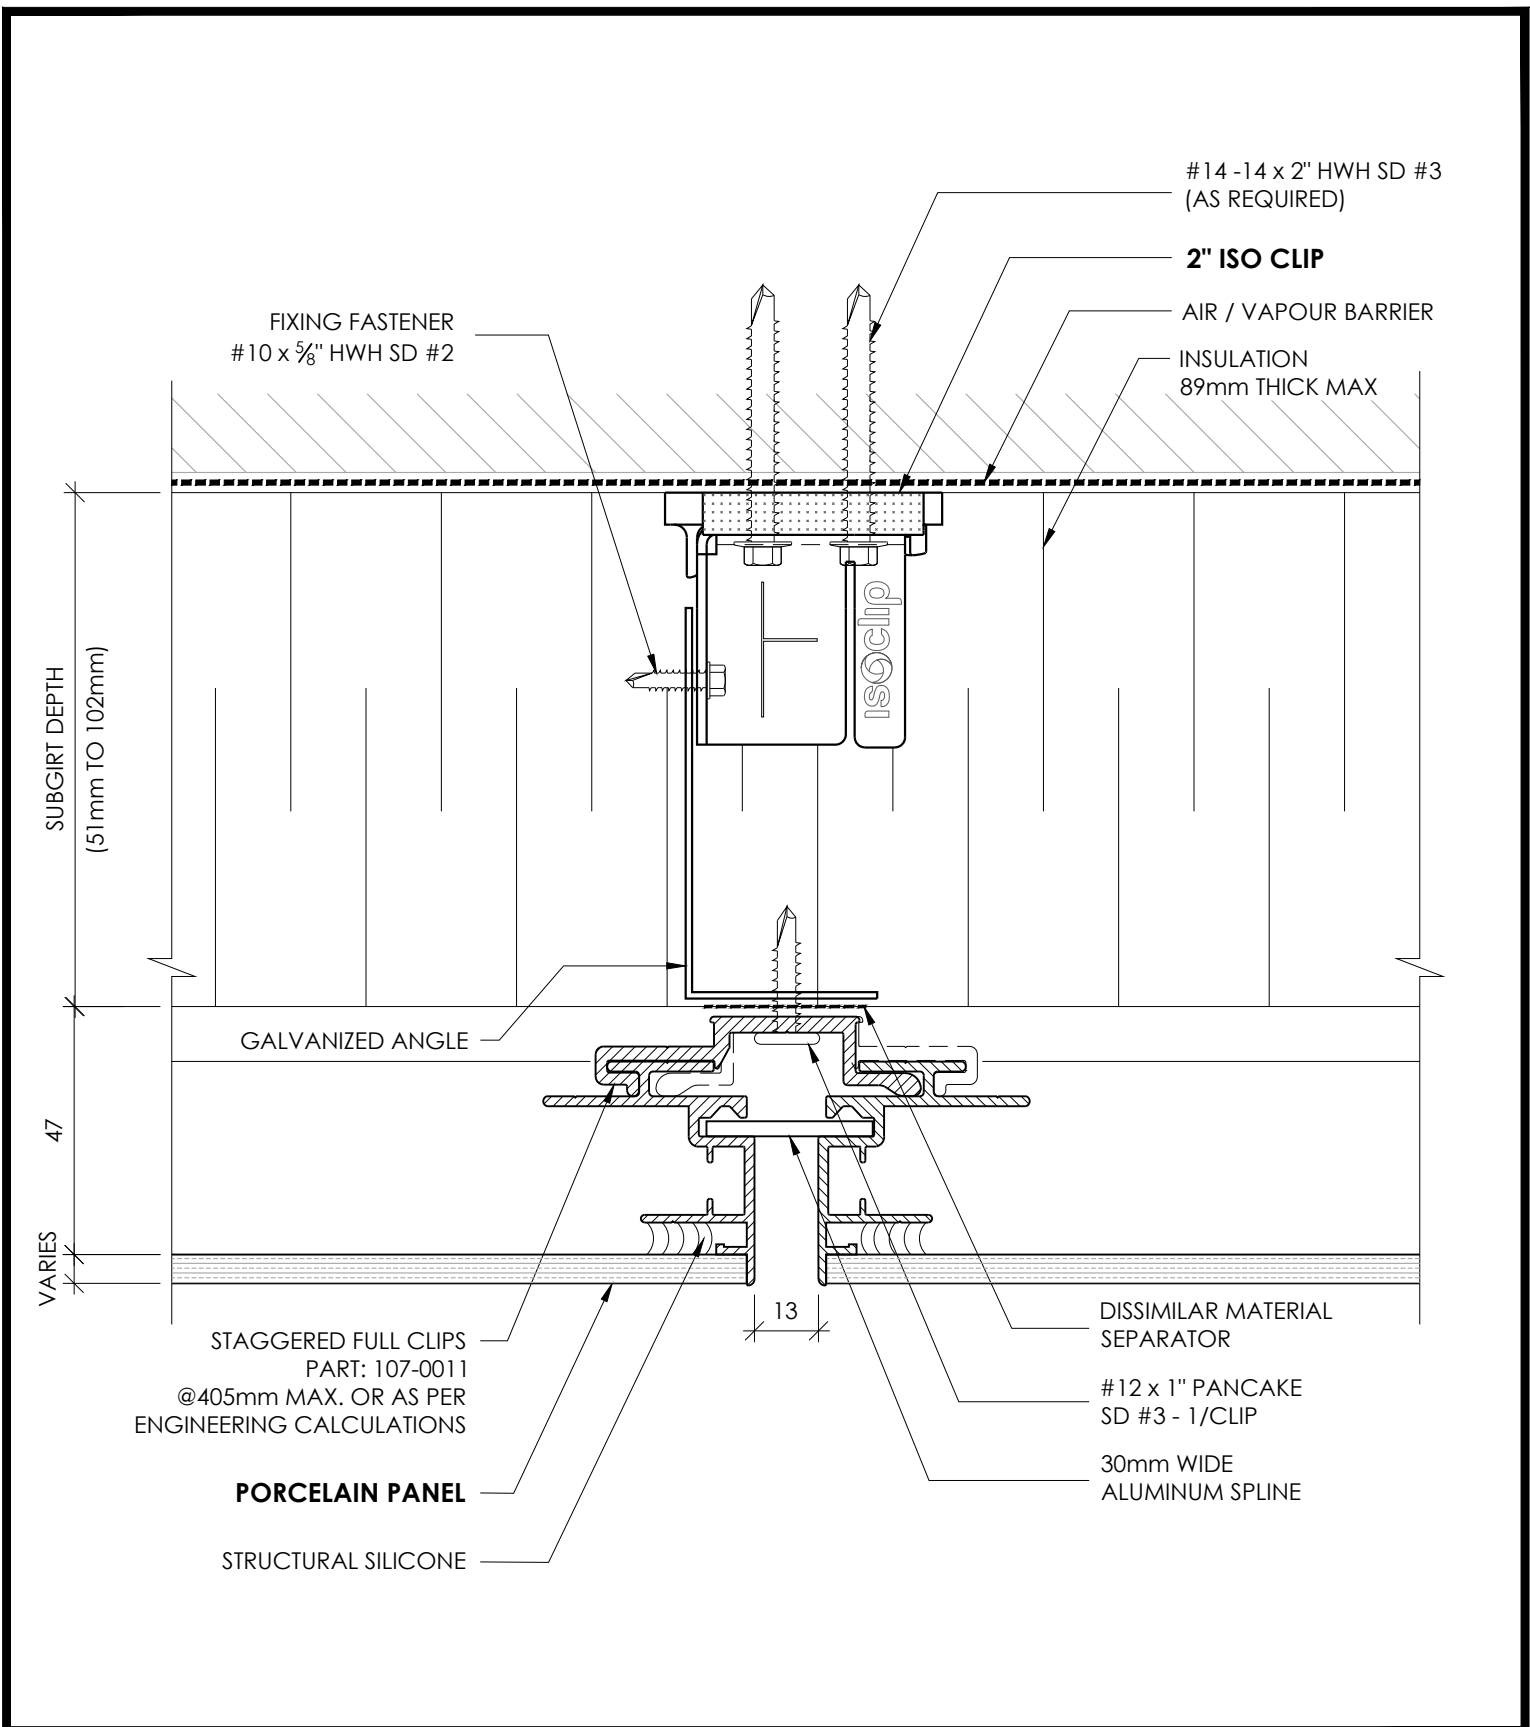


RAINSCREEN PORCELAIN PANEL SYSTEM



SOFFIT JOINT

DETAIL 12

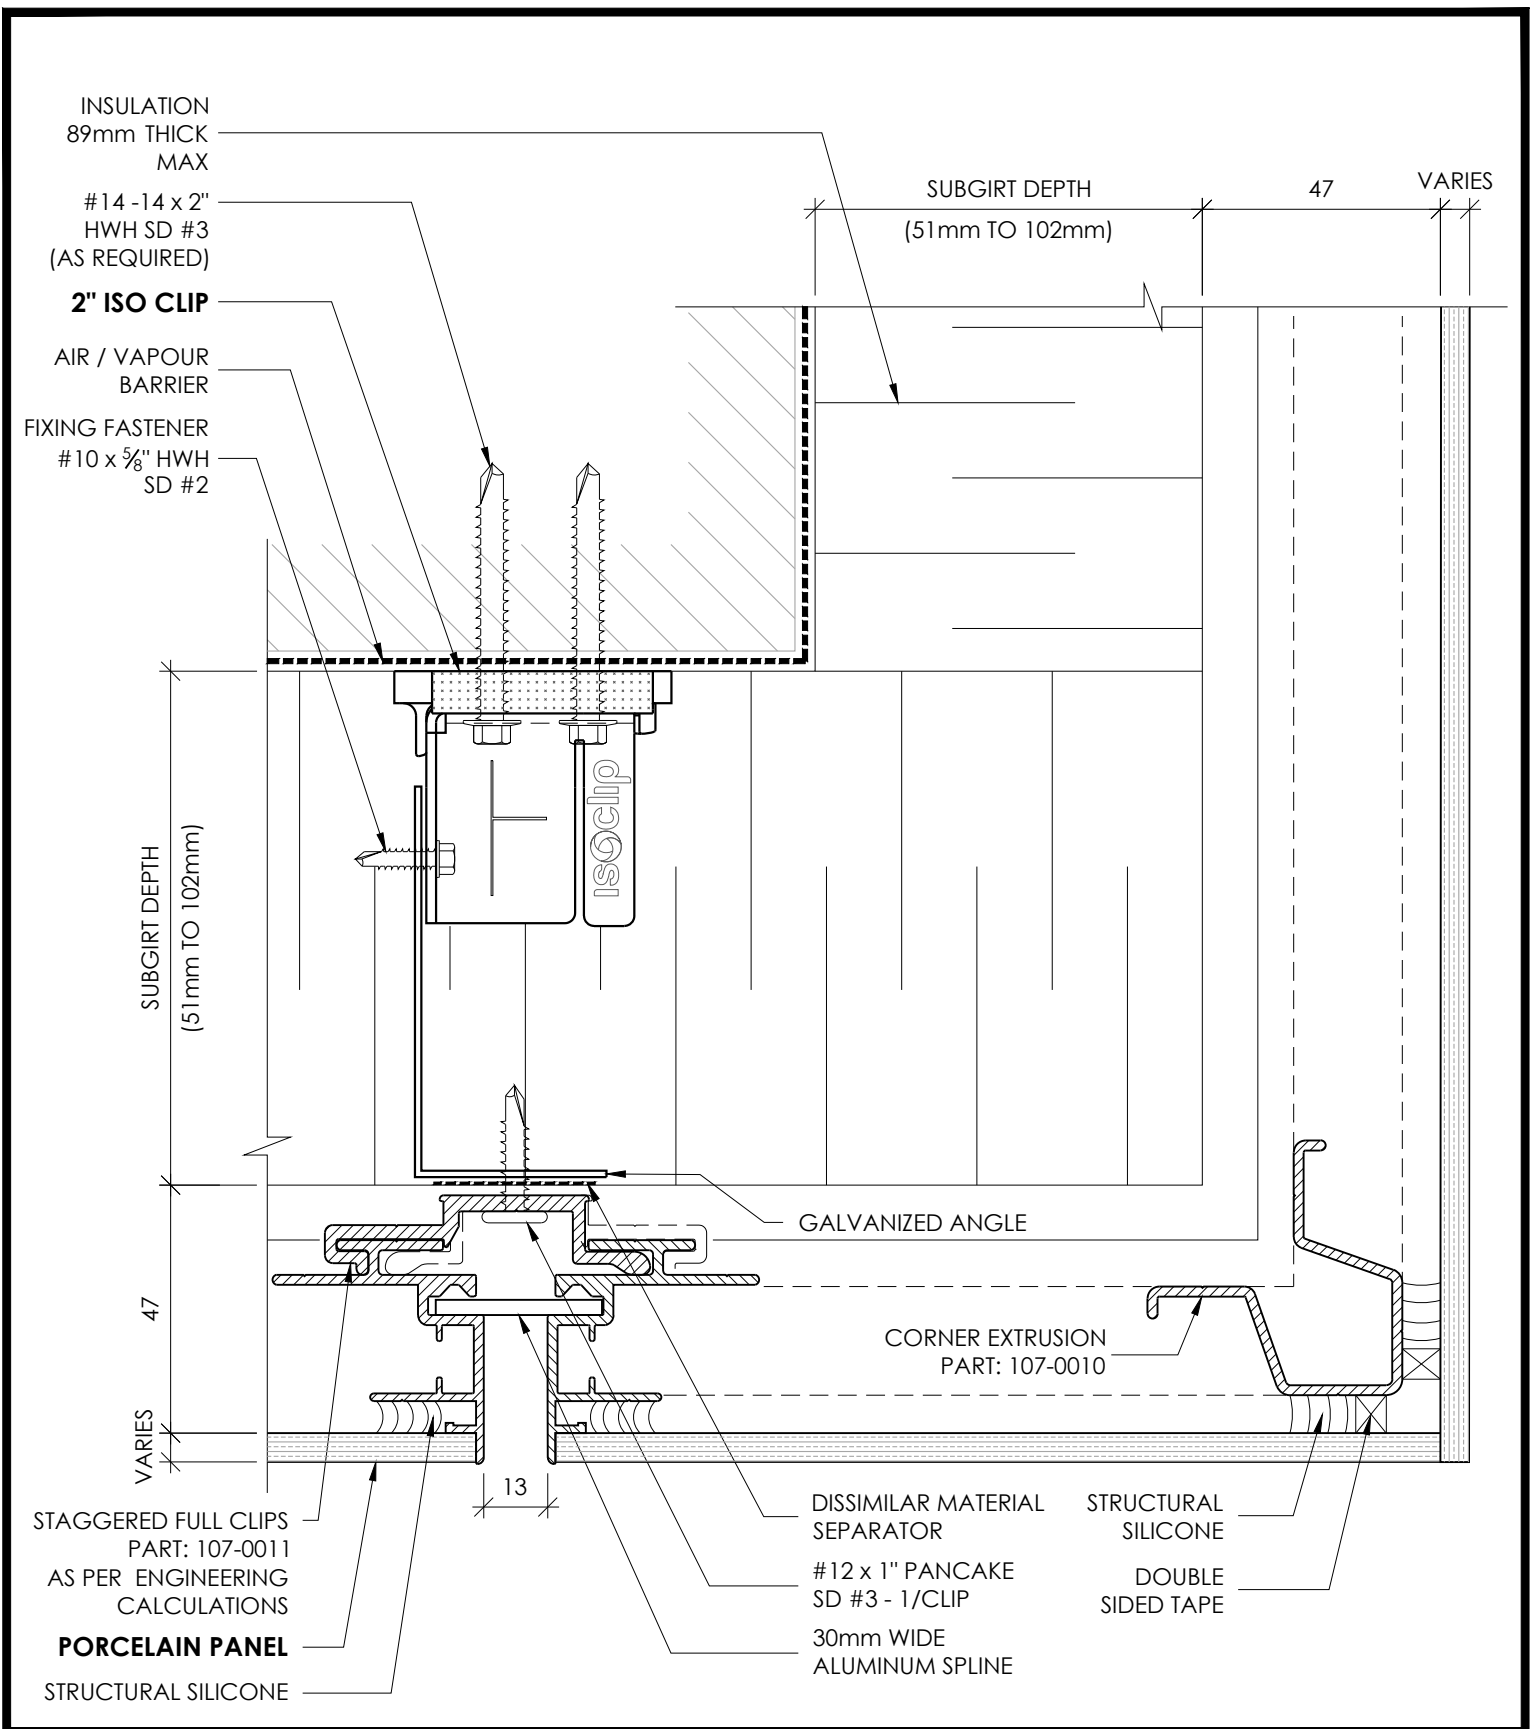


RAINSCREEN PORCELAIN PANEL SYSTEM



SOFFIT FASCIA JOINT

DETAIL 13

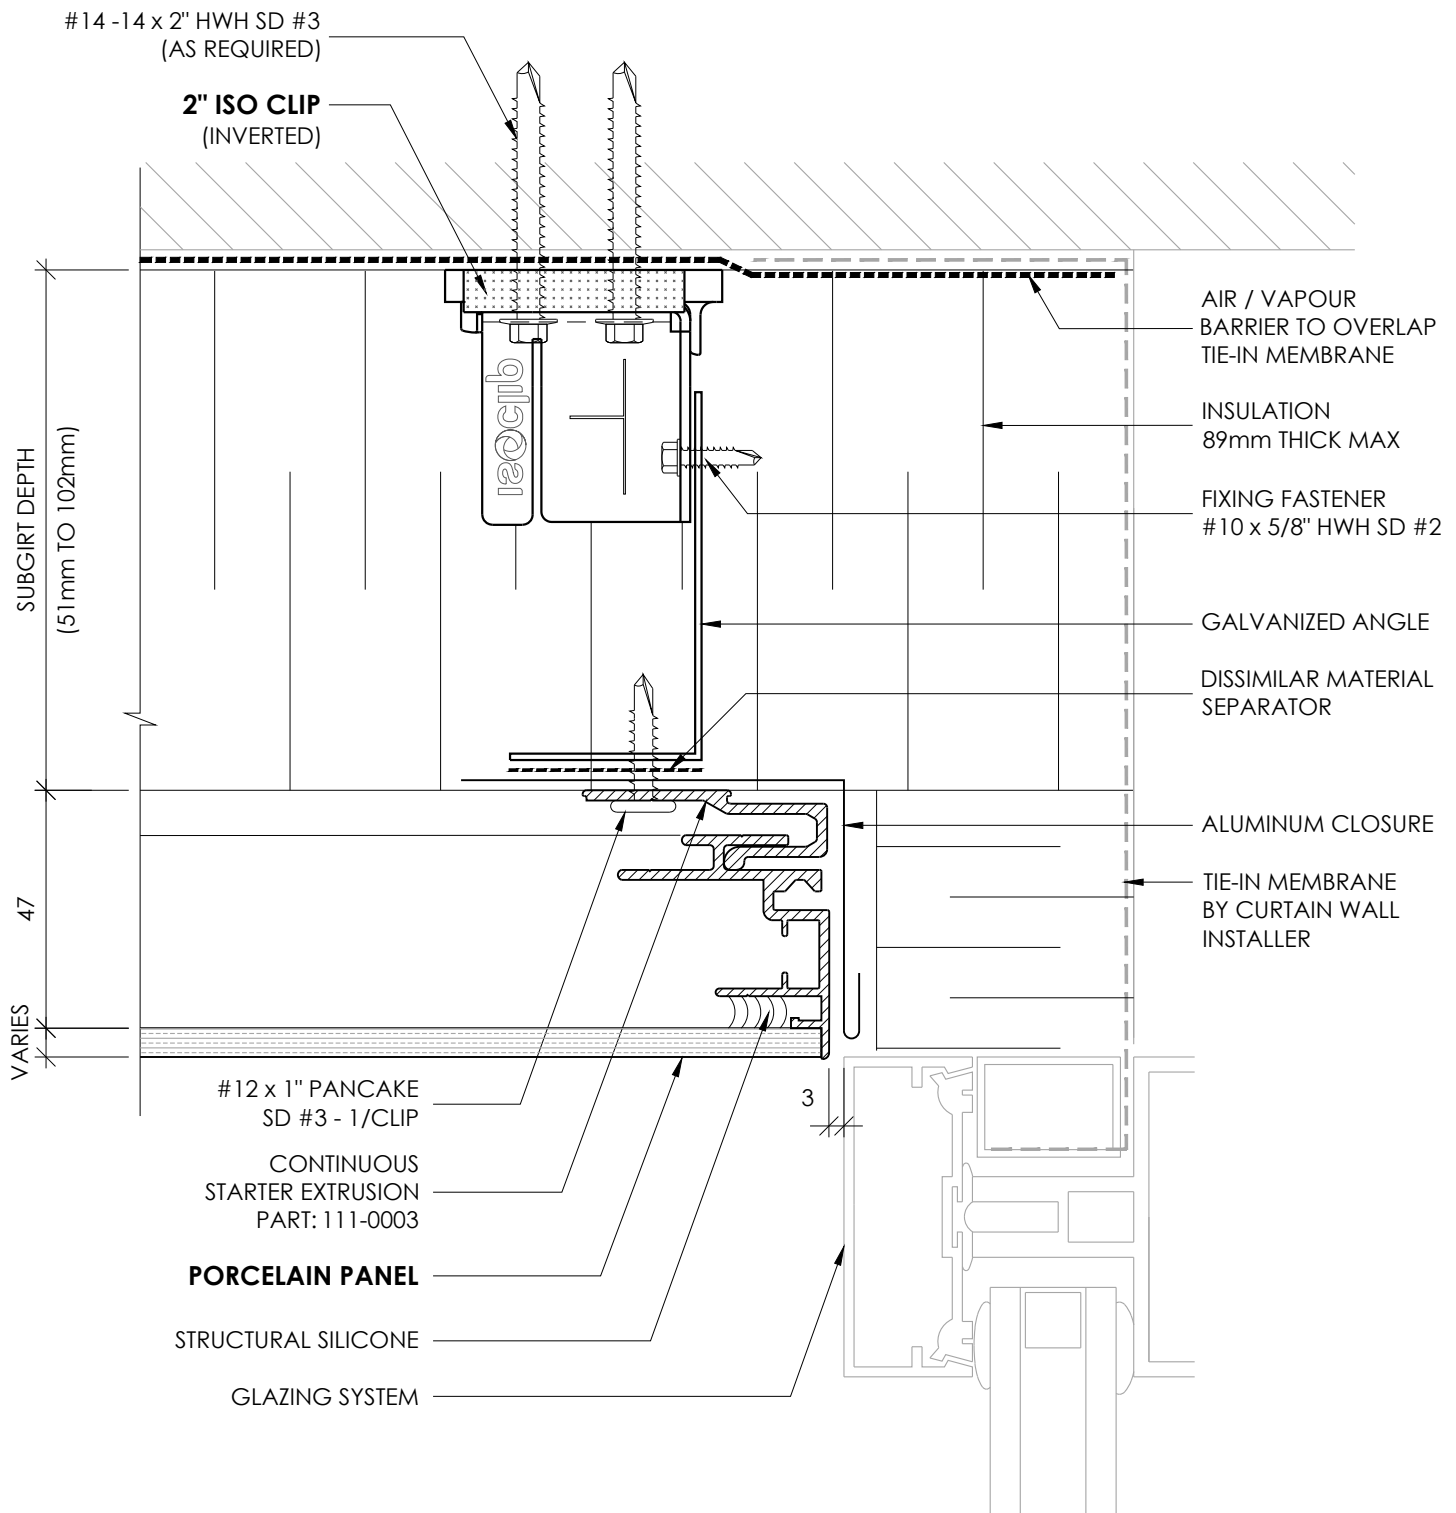

RAINSCREEN PORCELAIN PANEL SYSTEM

STX
RAINSCREEN PORCELAIN

SOFFIT TERMINATION JOINT

DETAIL 14